


NOTES

1. Unless otherwise stated, all dimensions are in mm
2. Concrete grade to be C20/10.
3. All levels in metres above mean sea level.

ROOF SPECIFICATIONS: pitch=10/20°
 200mm HIGH PARAPET WALL /
 28 Gauge V-SHAPED RIDGES ON
 Gauge 28, PREPAINTED ROOFING IT4 IRON SHEETS
 ON 75 x 50 TIMBER PURLINS AT 450 c/c
 ON 150 x 50 RAFTERS SUPPORTED AT 900 c/c
 ON 100 x 75 WALL PLATE
 25x230mm PLASTIC FACIA BOARD

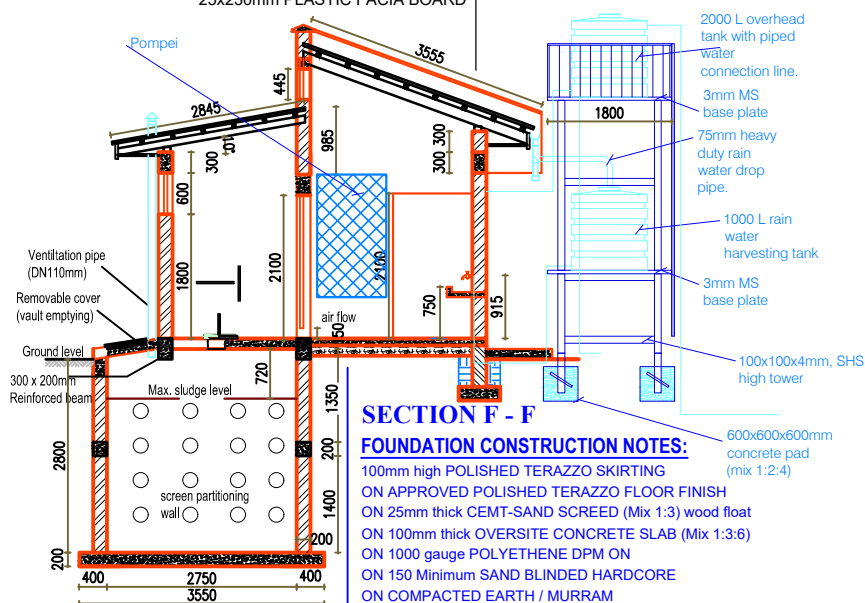




SECTION F - F

FOUNDATION CONSTRUCTION NOTES:

- 100mm high POLISHED TERAZZO SKIRTING
- ON APPROVED POLISHED TERAZZO FLOOR FINISH
- ON 25mm thick CEMENT-SAND SCREED (Mix 1:3) wood float
- ON 100mm thick OVERSITE CONCRETE SLAB (Mix 1:3:6)
- ON 1000 gauge POLYETHENE DPM ON
- ON 150 Minimum SAND BLINDED HARDCORE
- ON COMPACTED EARTH / MURRAM

FOUNDATION DETAILS:

- 230mm THICK BLOCK PLINTH WALL ON
- 250X690mm REINFORCED STRIP CONCRETE FOUNDATION ON
- 50mm CONCRETE BLINDING ON
- APPROVED LOAD BEARING SOIL
- FOUNDATION DEPTH TO BE DETERMINED ON SITE
- BUT NOT LESS THAN 900MM FROM SGL

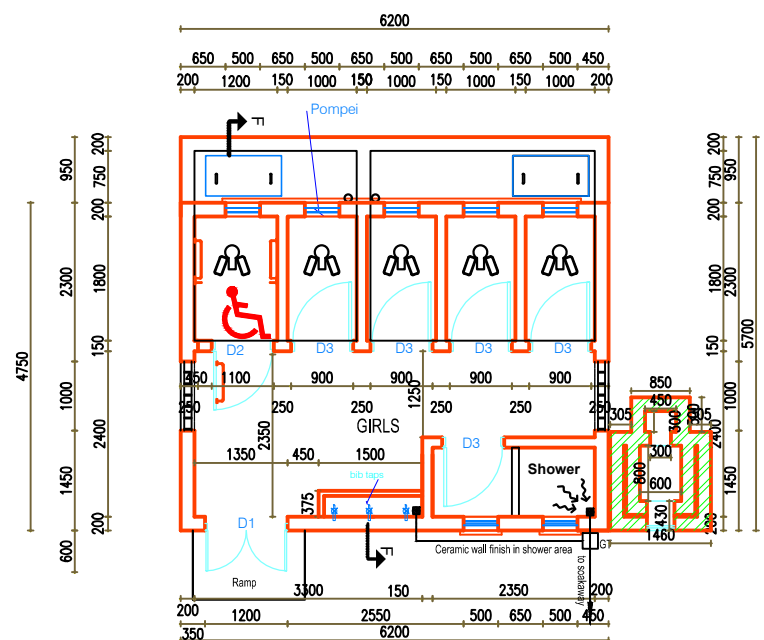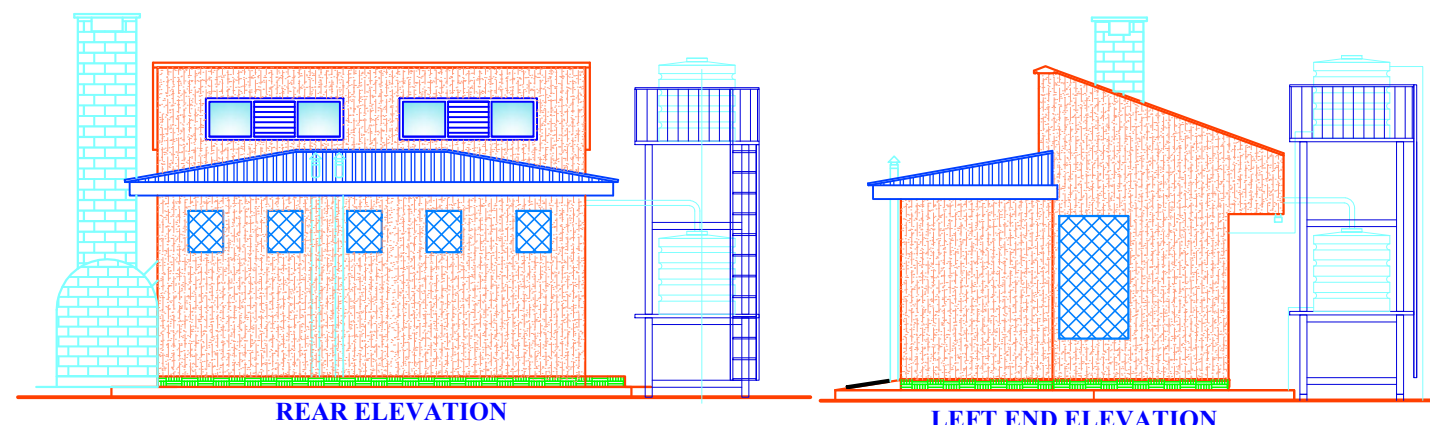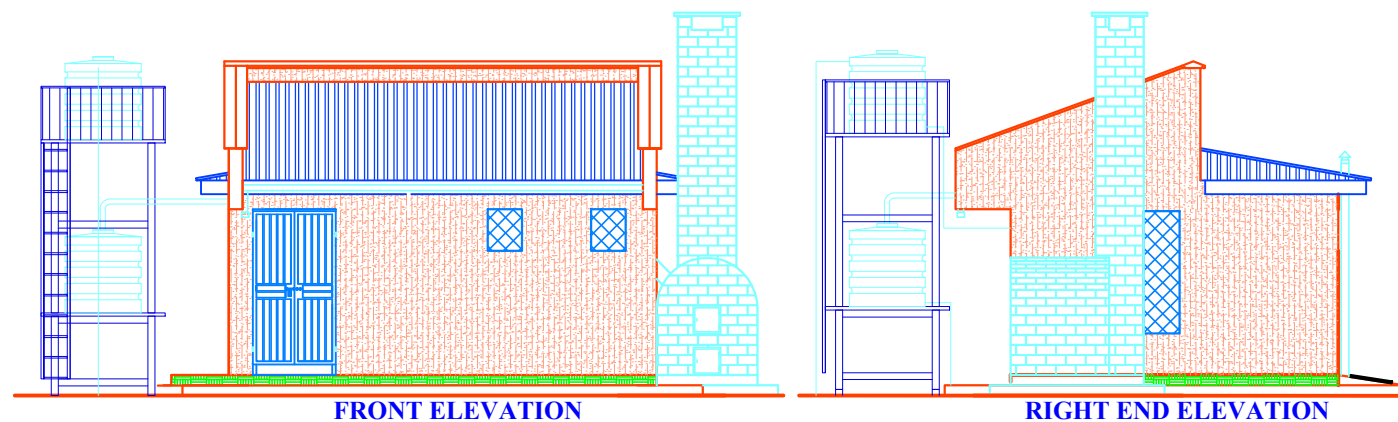

FLOOR PLAN

Door Schedule (Scale 1:100)			
Mark	D1/pv	D2	D3
Quantity	2 No.	1 No.	6 No.
Type & Remarks	Lockable, mahogany hardwood timber-frame and solid TNG door.	Standard solid flush door lockable both internally and externally with low level indicator locks complete with grab bar both internally and externally	Standard solid flush door lockable both internally and externally with indicator locks
			W3/pv D2 No.
			40x40x2mm SHS framed, Steel casement profile window with 4mm clear glass panels & internally fixed burglar proofs with centered permanent vent.

DOOR AND WINDOW SCHEDULE

CLIENT

GOVERNMENT OF UGANDA
 MINISTRY OF WATER AND ENVIRONMENT

CO-FINANCED BY:
 AND
 THE WORLD BANK GOVERNMENT OF UGANDA

PROJECT:
CIVIL WORKS FOR NYAMUGASANI WATER SUPPLY AND SANITATION SYSTEM

CONSULTANT

 SARI
 Corporate Headquarter
 10 Philpot Lane, 1st Floor,
 London EC3M 8AA,
 United Kingdom
 In Joint Venture with
 SGAPI

CONTRACTOR

DETAILED ENGINEERING DESIGN
DRAWING TITLE
INSTITUTIONAL TOILET - GIRLS

SCALE As Shown **DRAWING No.** NYA/S/1.1.3
SURVEYED **DESIGNED** Otwane Dan.
DRAWN Joshua Nyarwanda **CHECKED** Rodney Barugahare
DATE OCT 2022 **APPROVED** Rodney Barugahare.