



**Republic of Uganda**

**Ministry of Water and Environment**

**Electricity Access Scale-Up Project (EASP)**

**Project ID: P166685**




**Supply, Installation and Commissioning of 40 Solar Photovoltaic (PV) Energy Packages for Water Supply Schemes**

**Procurement Reference No: MWE/SUPLS/23-24/00007/1/2/3/4**

**VOLUME 3 – DRAWINGS**


**Date of Issue: November 2023**

# PUMP HOUSE DETAILS

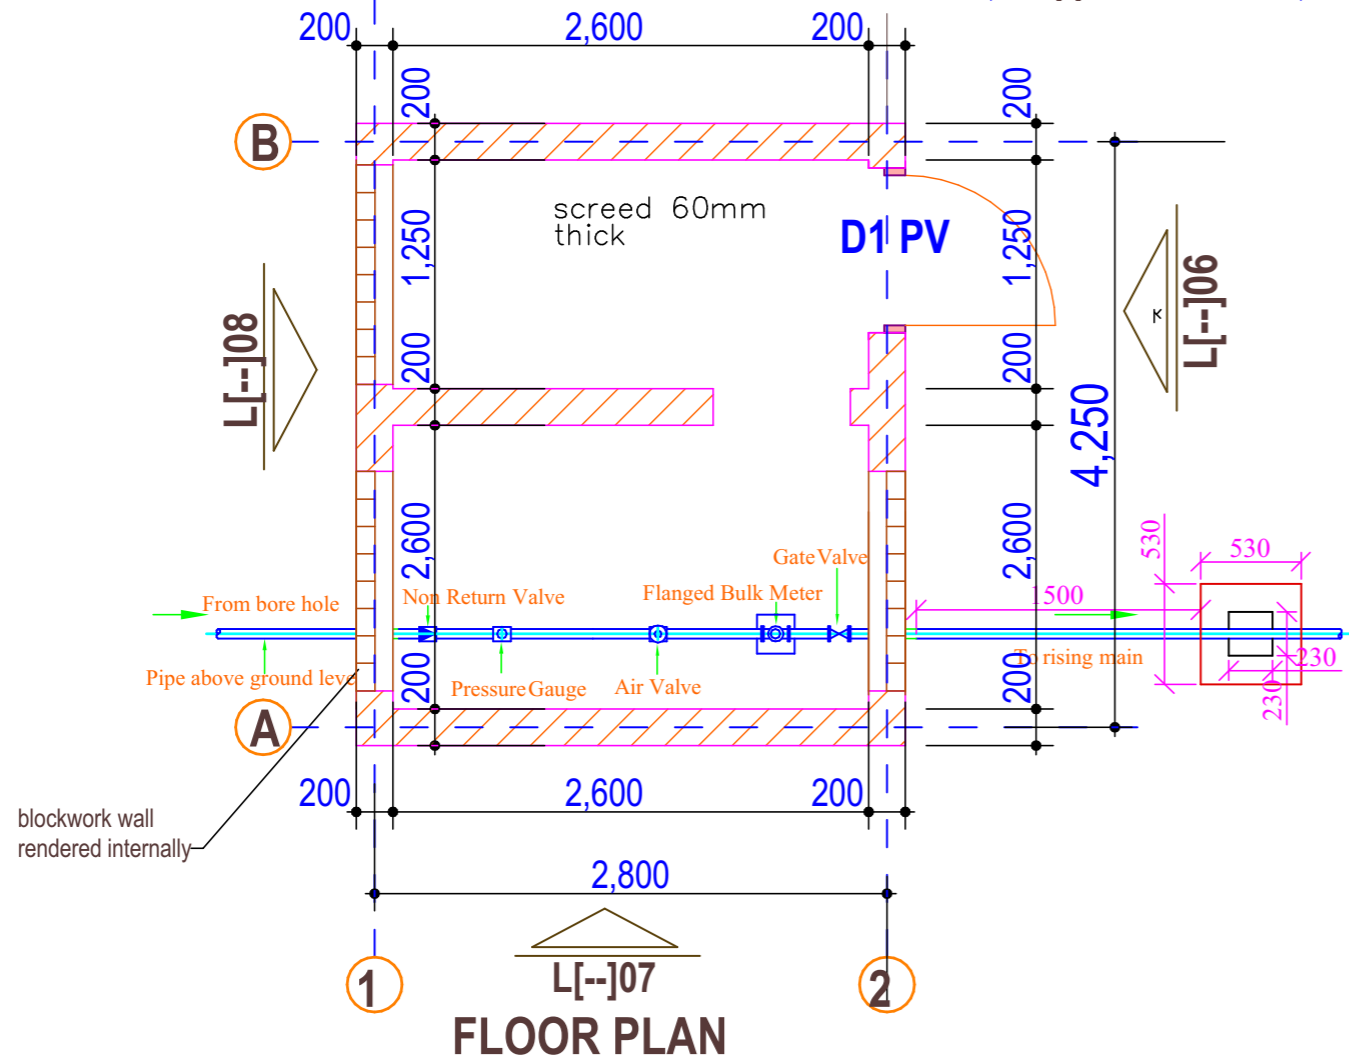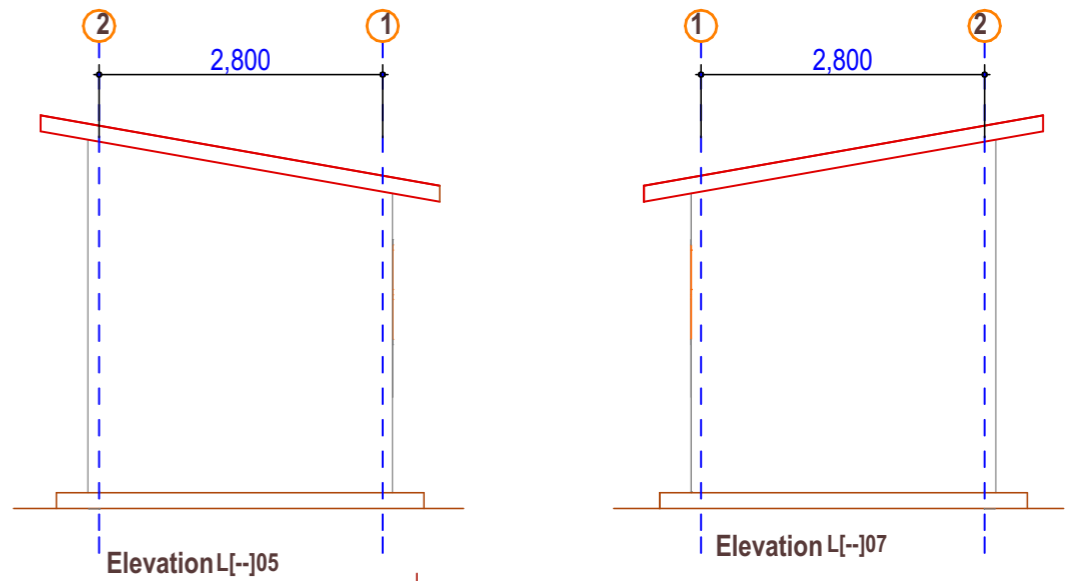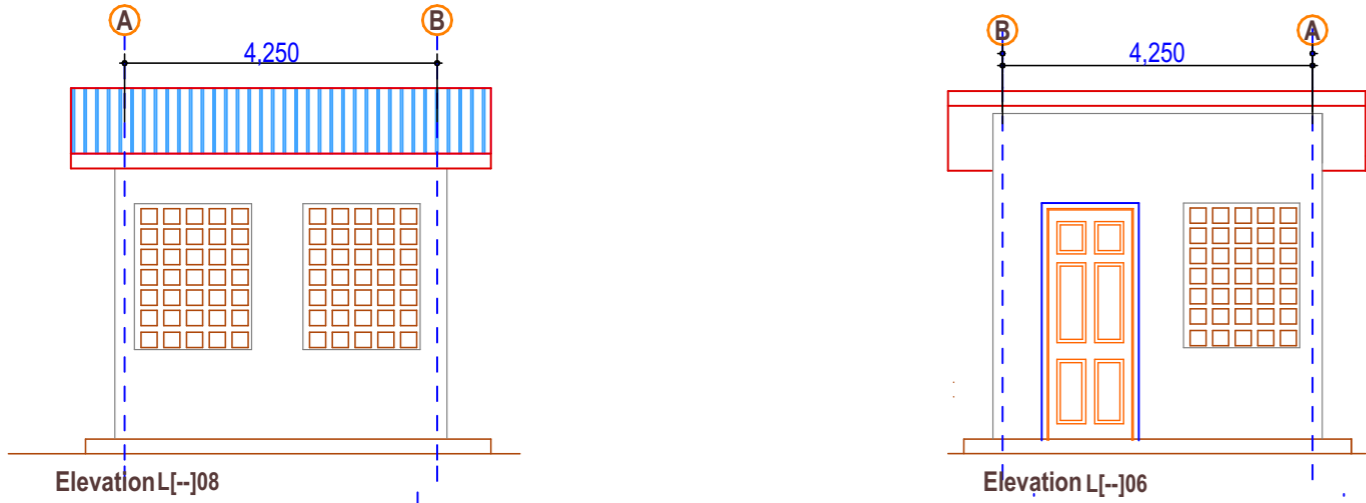

## ROOF CONSTRUCTION

10 deg. pitch gauge 28 corrugated sheets on 100X50 purlins on, 100x50 rafters on, 100x50 ties and struts on, 150x50 tie beam on, 100x75 well treated wall plate.

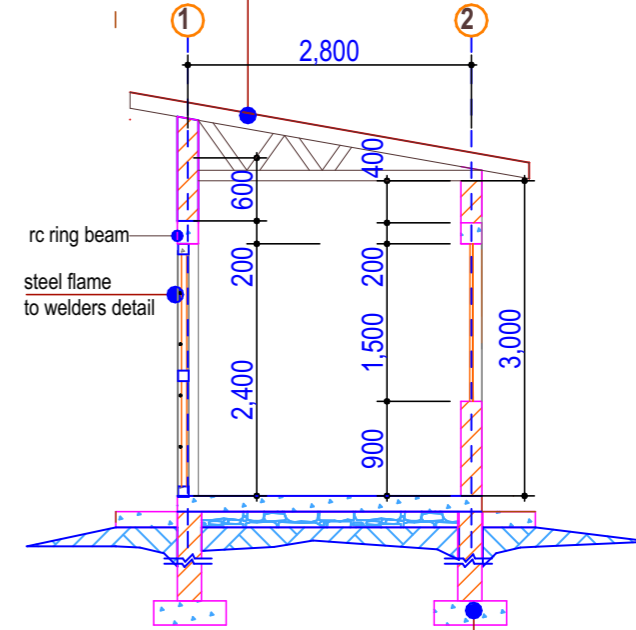

## SECTION L[SB]04

## FOUNDATION NOTES

150mm thick oversite concrete slab(1:3:6) on 1,000 gauge Polythene DPM on 50mm Sand blinding on 150mm well compacted hard core, on well prepared ground. Foundation depth to be determined on site

**CLIENT:**



REPUBLIC OF UGANDA  
MINISTRY OF WATER AND ENVIRONMENT

**CONTRACT NAME:**  
SUPPLY, INSTALLATION AND COMMISSIONING OF SOLAR PHOTOVOLTAIC (PV) ENERGY PACKAGES FOR WATER FACILITIES

**PROJECT NAME:**  
ELECTRICITY ACCESS SCALE-UP PROJECT (EASP)

**CONSULTANT:**

**DESIGNED:** \_\_\_\_\_ **CHECKED ARCH. DESIGN:** \_\_\_\_\_  
**DRAWN:** \_\_\_\_\_ **CHECKED TECHNICAL:** \_\_\_\_\_  
**SCALE:** AS SHOWN ON DWGS **DATE:** \_\_\_\_\_  
**CERTIFIED:** \_\_\_\_\_ **STAGE:** \_\_\_\_\_


**DRAWING TITLE:**  
PUMP HOUSE

**DRAWING No.:** \_\_\_\_\_



**REVISION NOTES**

NO.	Date	Particulars	Initials

# GUARD HOUE AND GATE DRAWINGS

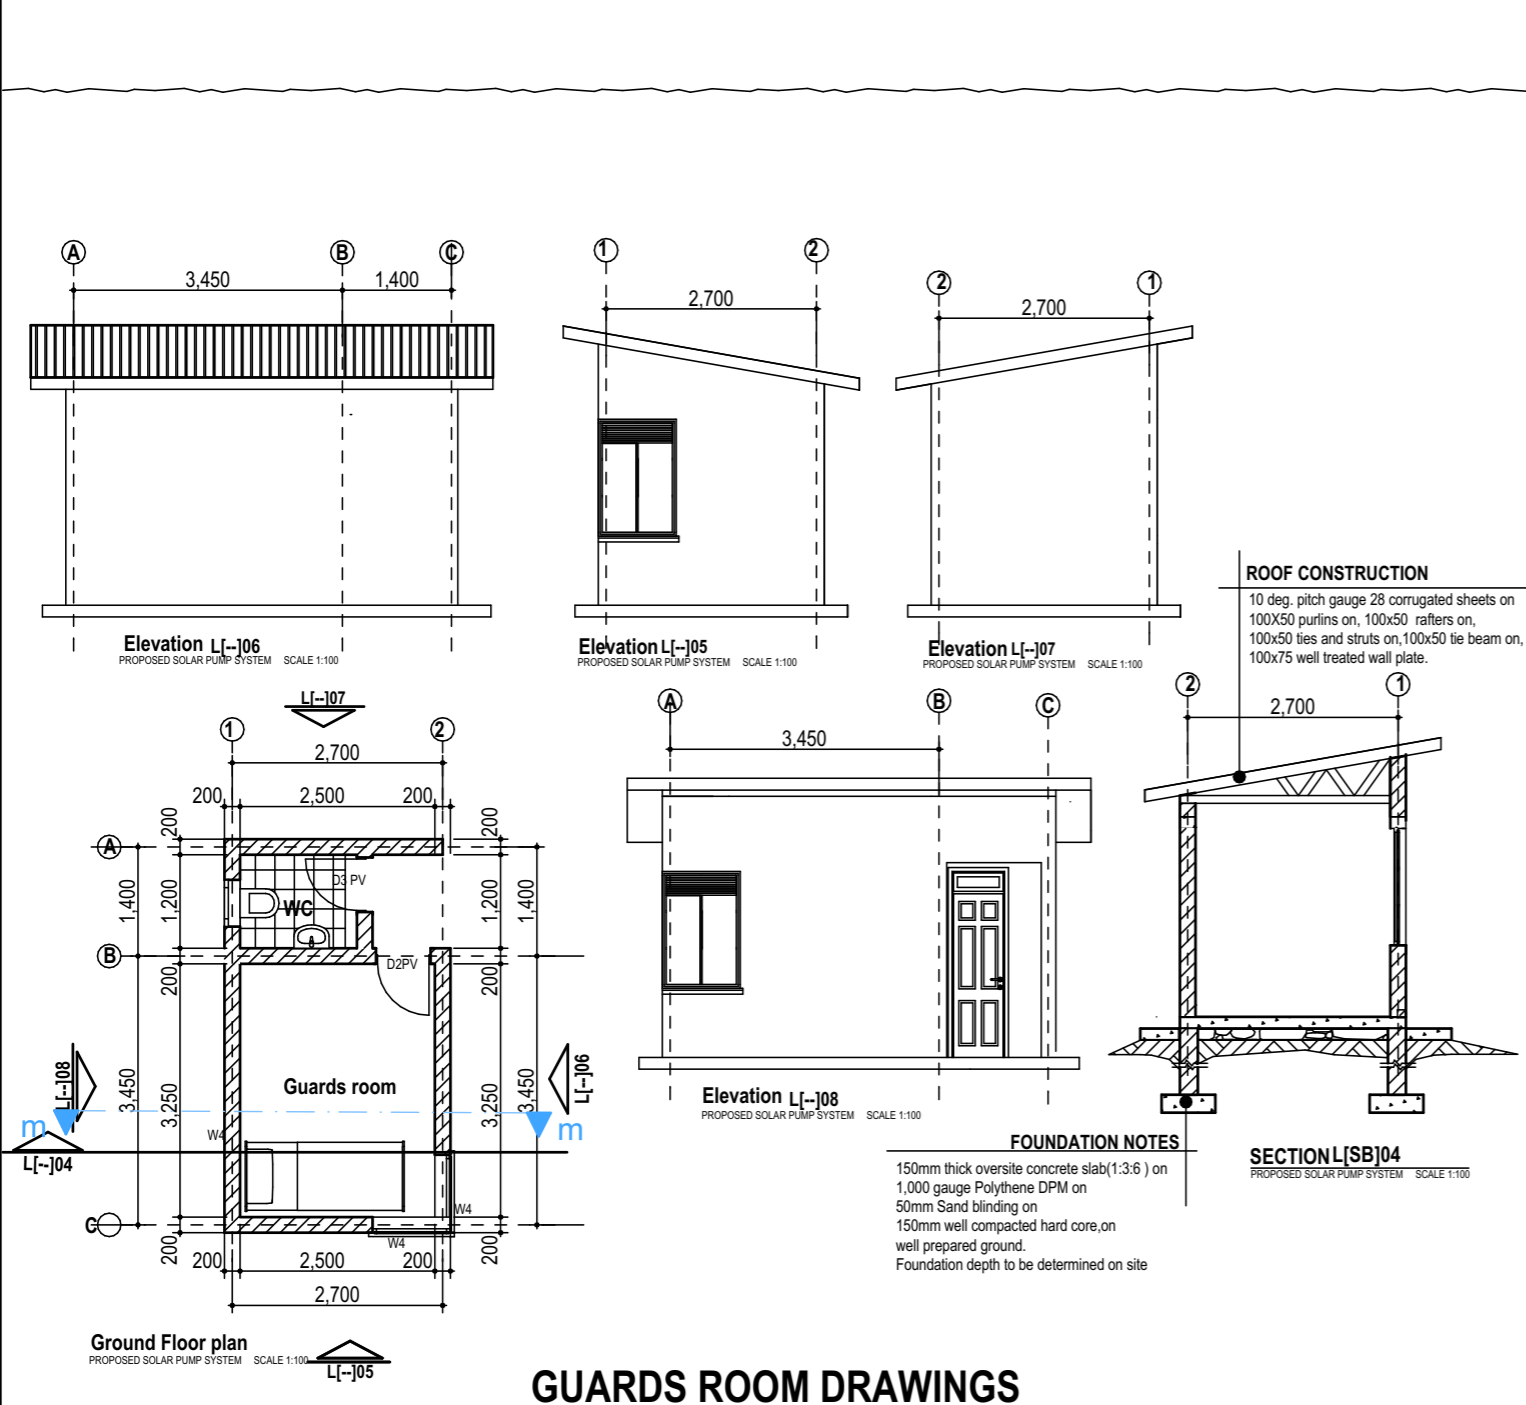

## GUARDS ROOM DRAWINGS

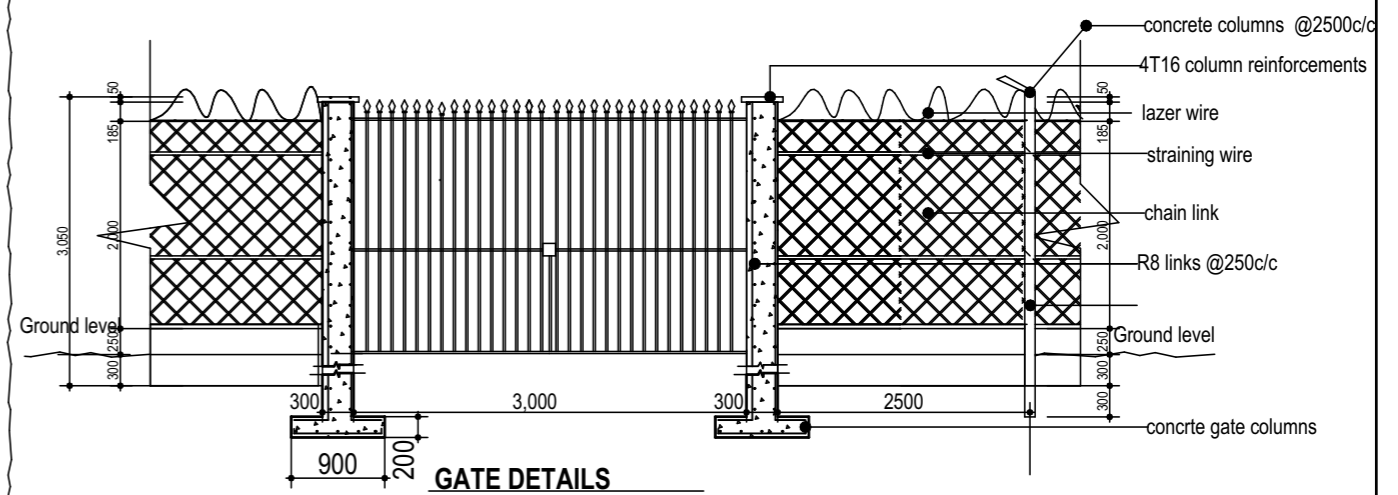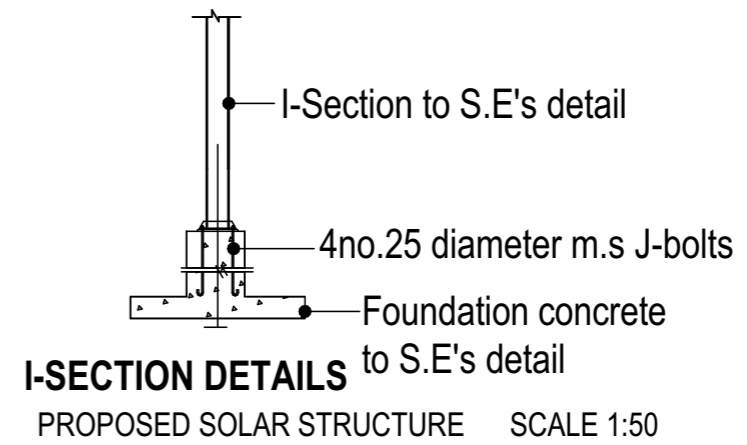

CONTRACT NAME:

CONSULTANT:

REVISION NOTES

**CLIENT:**



REPUBLIC OF UGANDA  
MINISTRY OF WATER AND ENVIRONMENT

SUPPLY, INSTALLATION AND COMMISSIONING OF SOLAR PHOTOVOLTAIC (PV) ENERGY PACKAGES FOR WATER FACILITIES

**PROJECT NAME:**  
ELECTRICITY ACCESS SCALE-UP PROJECT (EASP)

Designed: \_\_\_\_\_  
Checked Arch. Design: \_\_\_\_\_

Drawn: \_\_\_\_\_  
Checked Technical: \_\_\_\_\_

Scale: AS SHOWN ON DWGS Date: \_\_\_\_\_


Certified: \_\_\_\_\_  
Stage: \_\_\_\_\_

**DRAWING TITLE :**  
GUARD HOUSE

**Drawing No.:** \_\_\_\_\_

NO.	Date	Particulars	Initials

# PUMP HOUSE PIPE DETAILS

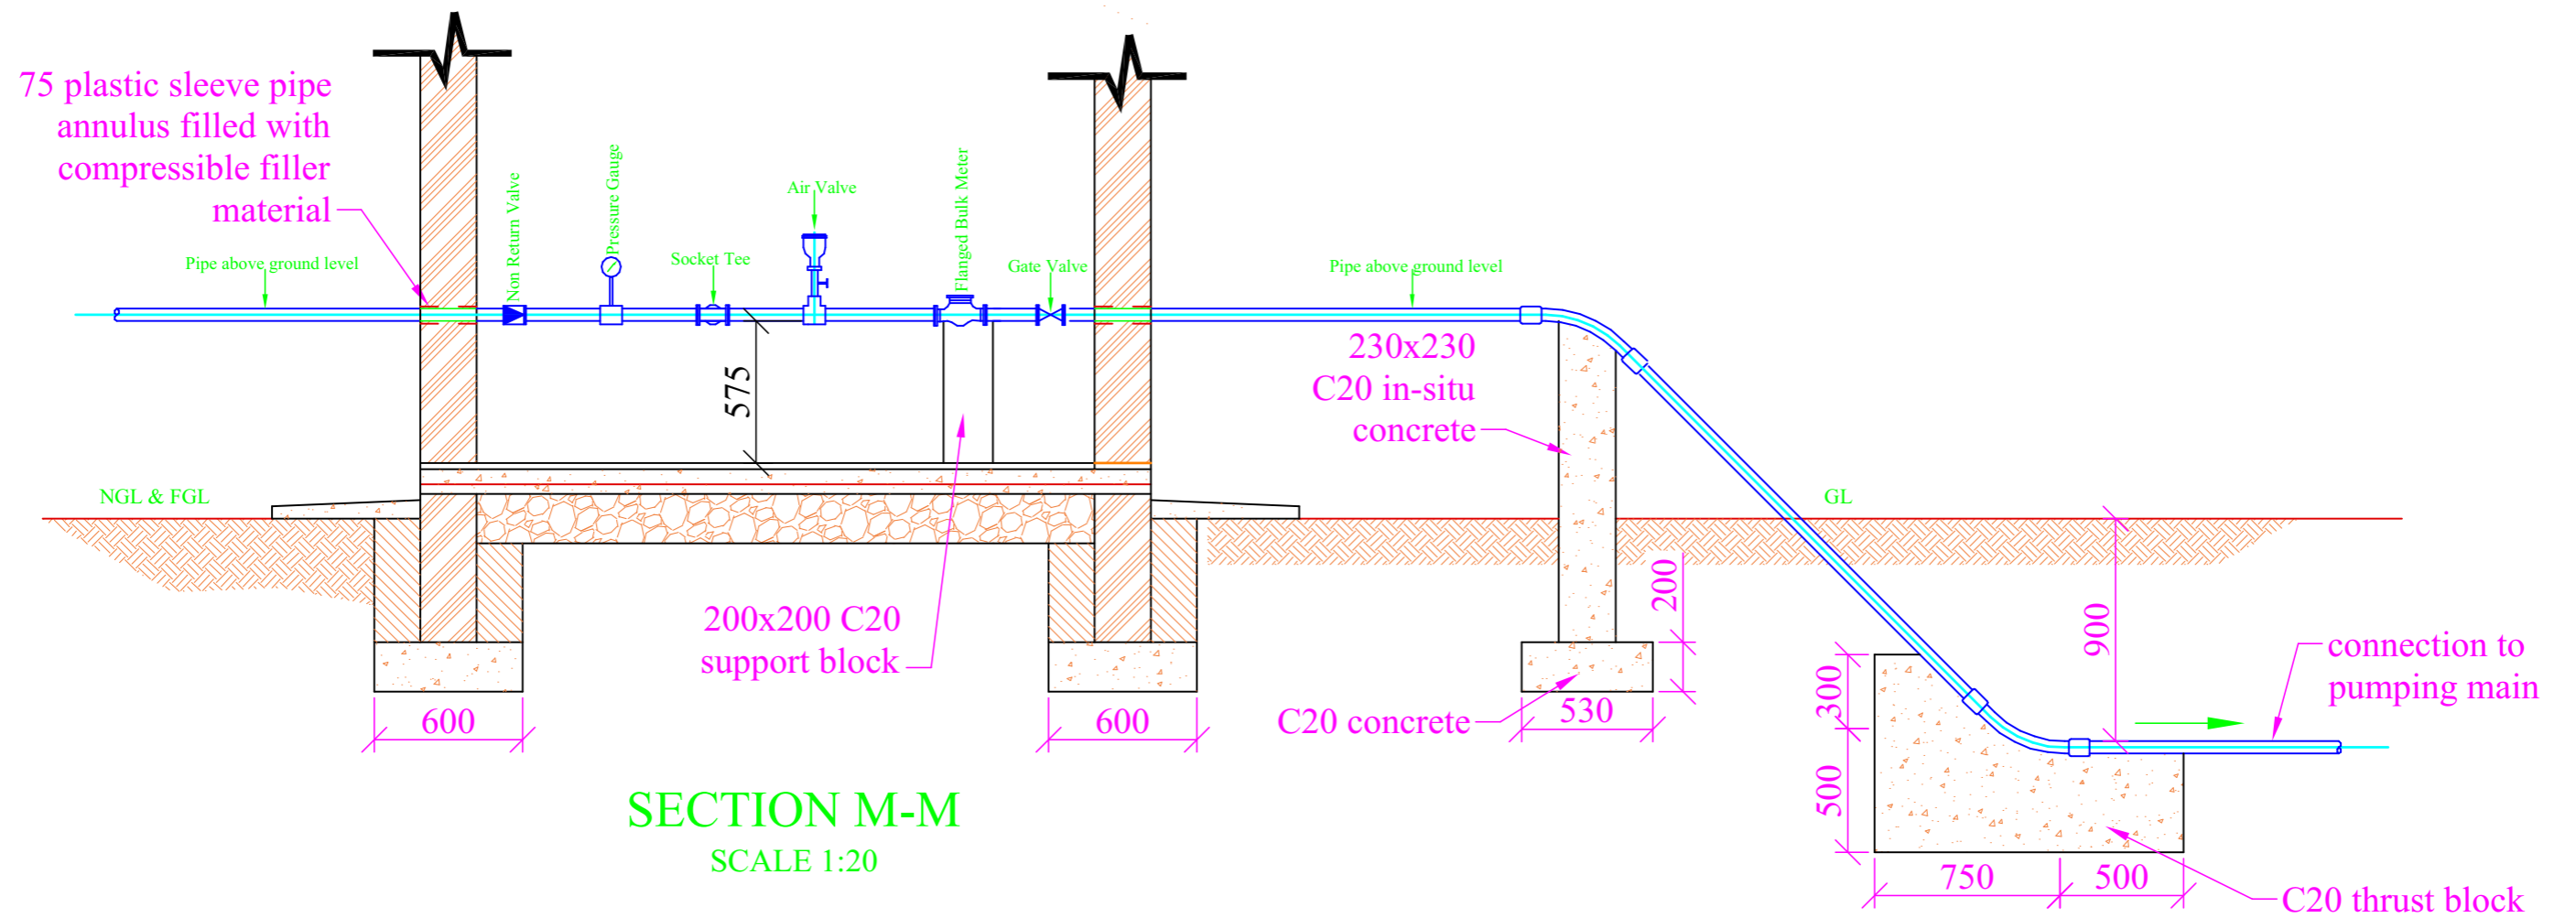

**SECTION M-M**  
SCALE 1:20

<p><b>CLIENT:</b></p> <p style="text-align: center;">REPUBLIC OF UGANDA MINISTRY OF WATER AND ENVIRONMENT</p>	<p><b>CONTRACT NAME:</b></p> <p>SUPPLY, INSTALLATION AND COMMISSIONING OF SOLAR PHOTOVOLTAIC (PV) ENERGY PACKAGES FOR WATER FACILITIES</p> <p><b>PROJECT NAME:</b></p> <p>ELECTRICITY ACCESS SCALE-UP PROJECT (EASP)</p>	<p><b>CONSULTANT:</b></p>	<table border="1" style="width: 100%; border-collapse: collapse;"> <tr> <td>Designed:</td> <td>Checked Arch. Design:</td> </tr> <tr> <td>Drawn:</td> <td>Checked Technical:</td> </tr> <tr> <td>Scale: AS SHOWN ON DWGS</td> <td>Date:</td> </tr> <tr> <td>Certified:</td> <td>Stage:</td> </tr> </table> <p><b>DRAWING TITLE:</b></p> <p><b>Drawing No.:</b></p>	Designed:	Checked Arch. Design:	Drawn:	Checked Technical:	Scale: AS SHOWN ON DWGS	Date:	Certified:	Stage:	<p><b>REVISION NOTES</b></p> <table border="1" style="width: 100%; border-collapse: collapse;"> <thead> <tr> <th style="width: 5%;">NO.</th> <th style="width: 10%;">Date</th> <th style="width: 75%;">Particulars</th> <th style="width: 10%;">Initials</th> </tr> </thead> <tbody> <tr><td> </td><td> </td><td> </td><td> </td></tr> <tr><td> </td><td> </td><td> </td><td> </td></tr> <tr><td> </td><td> </td><td> </td><td> </td></tr> <tr><td> </td><td> </td><td> </td><td> </td></tr> </tbody> </table>	NO.	Date	Particulars	Initials																
Designed:	Checked Arch. Design:																															
Drawn:	Checked Technical:																															
Scale: AS SHOWN ON DWGS	Date:																															
Certified:	Stage:																															
NO.	Date	Particulars	Initials																													

# SEPTIC TANK DETAILS

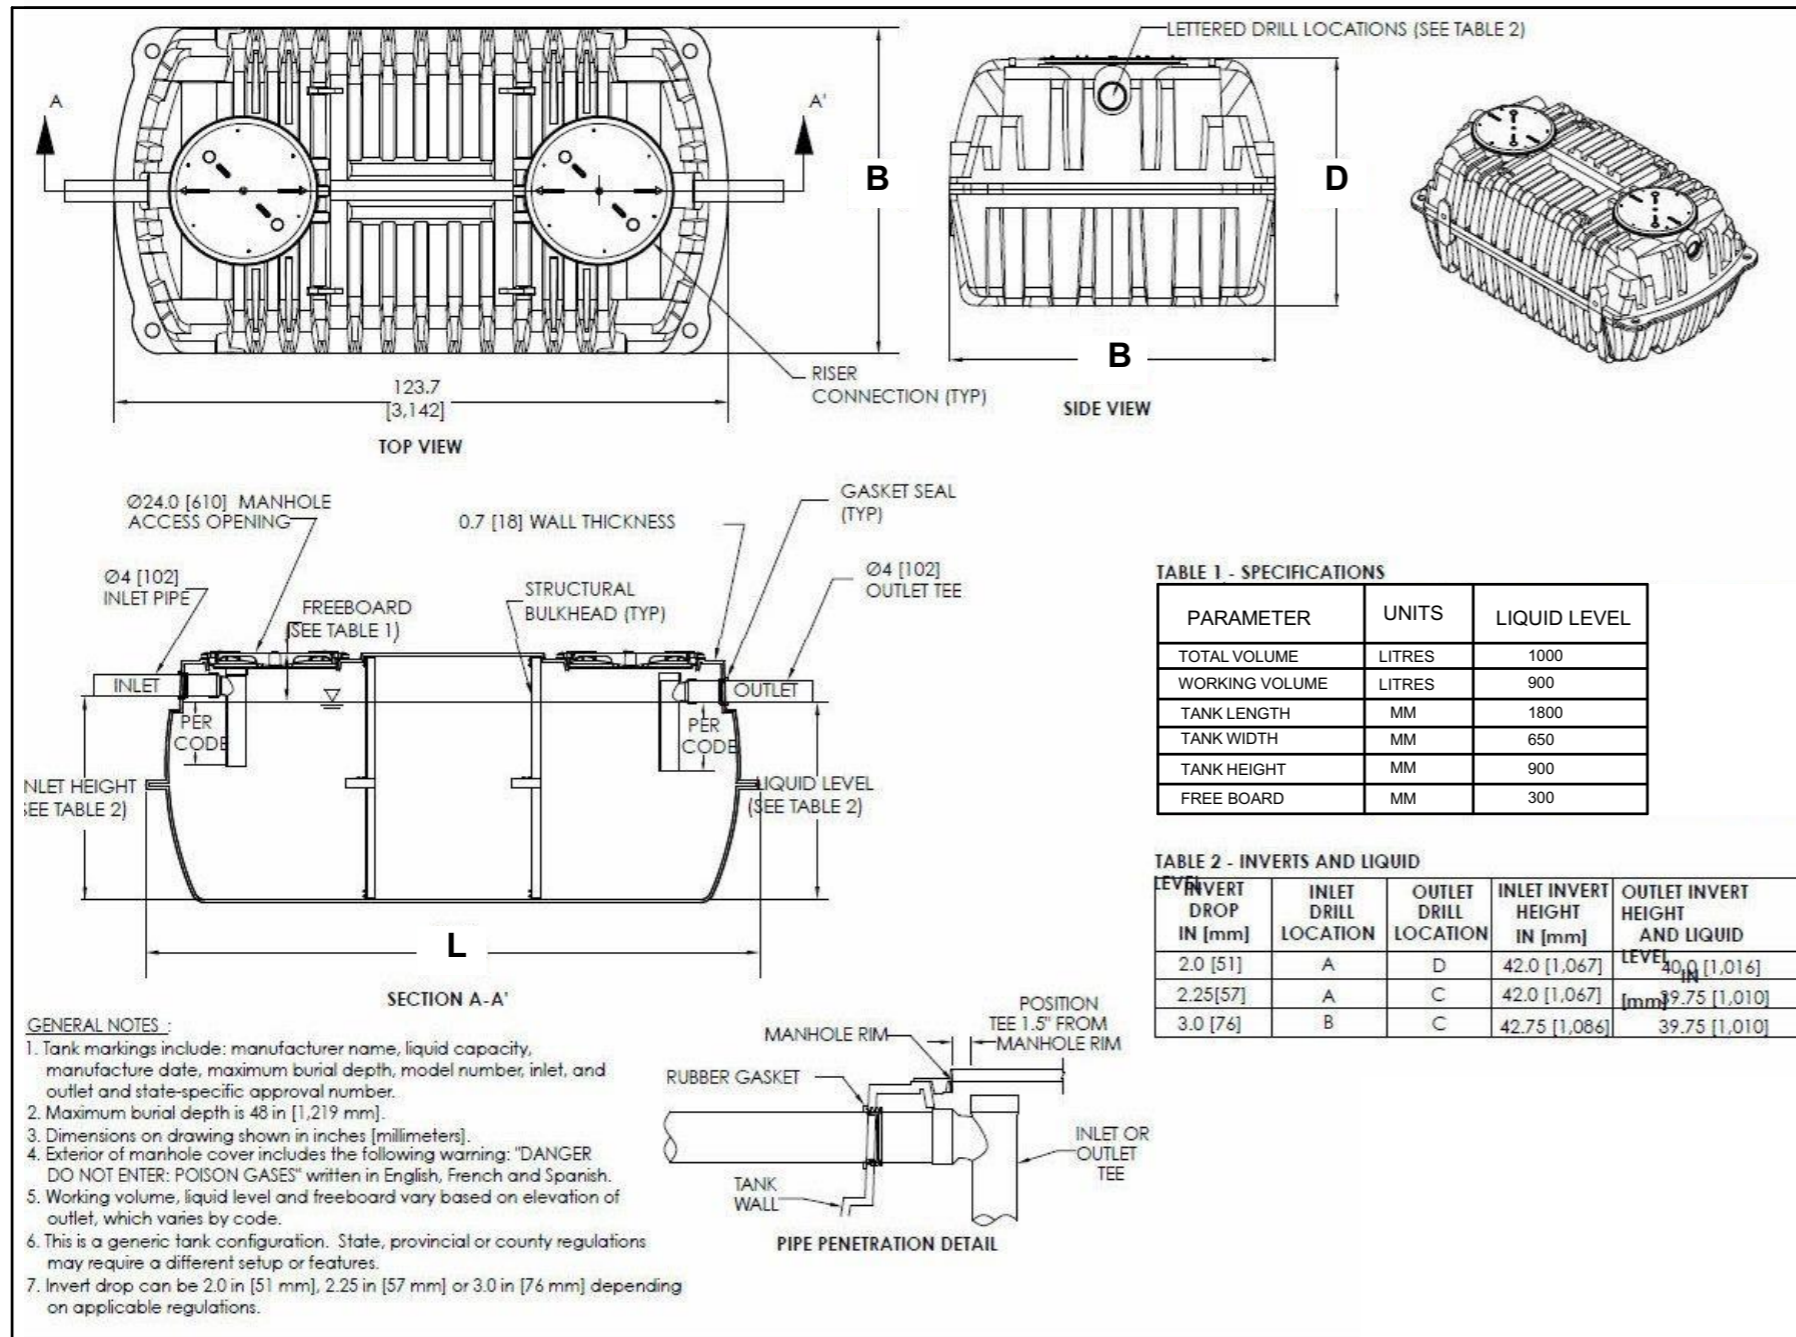




TABLE 1 - SPECIFICATIONS

PARAMETER	UNITS	LIQUID LEVEL
TOTAL VOLUME	LITRES	1000
WORKING VOLUME	LITRES	900
TANK LENGTH	MM	1800
TANK WIDTH	MM	650
TANK HEIGHT	MM	900
FREE BOARD	MM	300

TABLE 2 - INVERTS AND LIQUID

INVERT DROP IN [mm]	INLET DRILL LOCATION	OUTLET DRILL LOCATION	INLET INVERT HEIGHT IN [mm]	OUTLET INVERT HEIGHT AND LIQUID LEVEL [mm]
2.0 [51]	A	D	42.0 [1,067]	39.75 [1,010]
2.25 [57]	A	C	42.0 [1,067]	39.75 [1,010]
3.0 [76]	B	C	42.75 [1,086]	39.75 [1,010]

No. OF USERS	L	B	D	CAPACITY IN LITRES	PERCOLATION TRENCHES
6	1800	675	900	1112.5	7.5m
10	2250	675	900	1417.5	12.2m
15	2500	675	900	1561.5	14.4m
20	2800	675	900	1800.0	18.3m

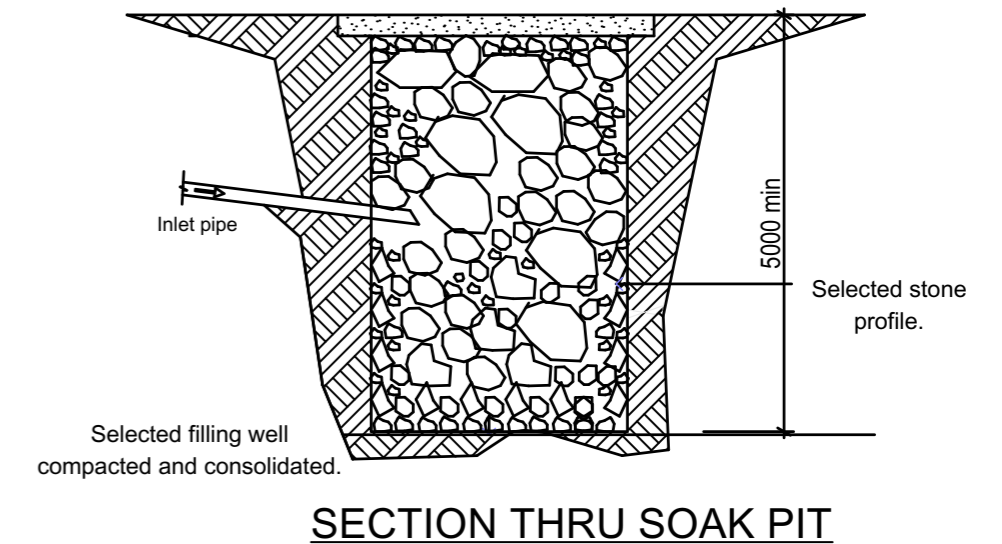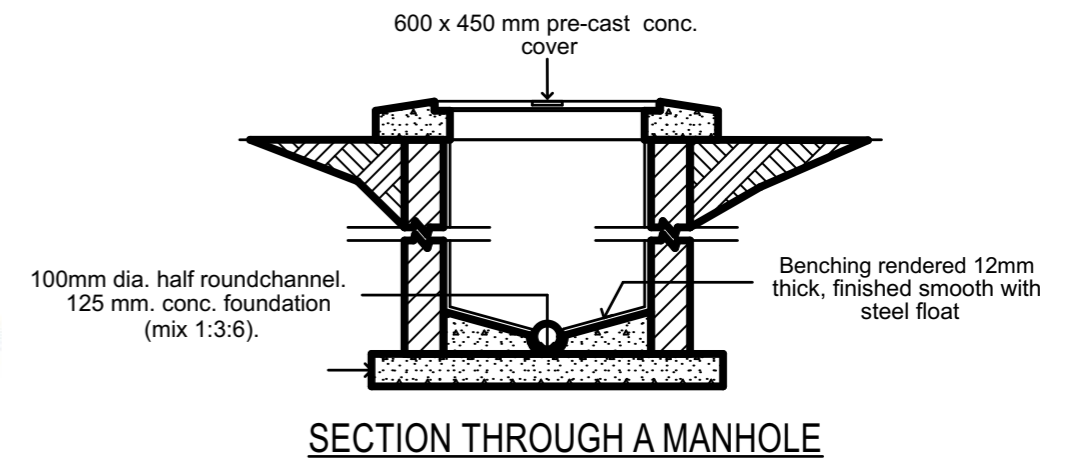

CLIENT:



REPUBLIC OF UGANDA  
MINISTRY OF WATER AND ENVIRONMENT

CONTRACT NAME:

SUPPLY, INSTALLATION AND COMMISSIONING OF SOLAR PHOTOVOLTAIC (PV) ENERGY PACKAGES FOR WATER FACILITIES

PROJECT NAME:

ELECTRICITY ACCESS SCALE-UP PROJECT (EASP)

CONSULTANT:


Designed:	Checked Arch. Design:
Drawn:	Checked Technical:
Scale: AS SHOWN ON DWGS	Date:
Certified:	Stage:
<b>DRAWING TITLE :</b>	
<b>Drawing No.:</b>	

REVISION NOTES

NO.	Date	Particulars	Initials




# FENCE DETAILS

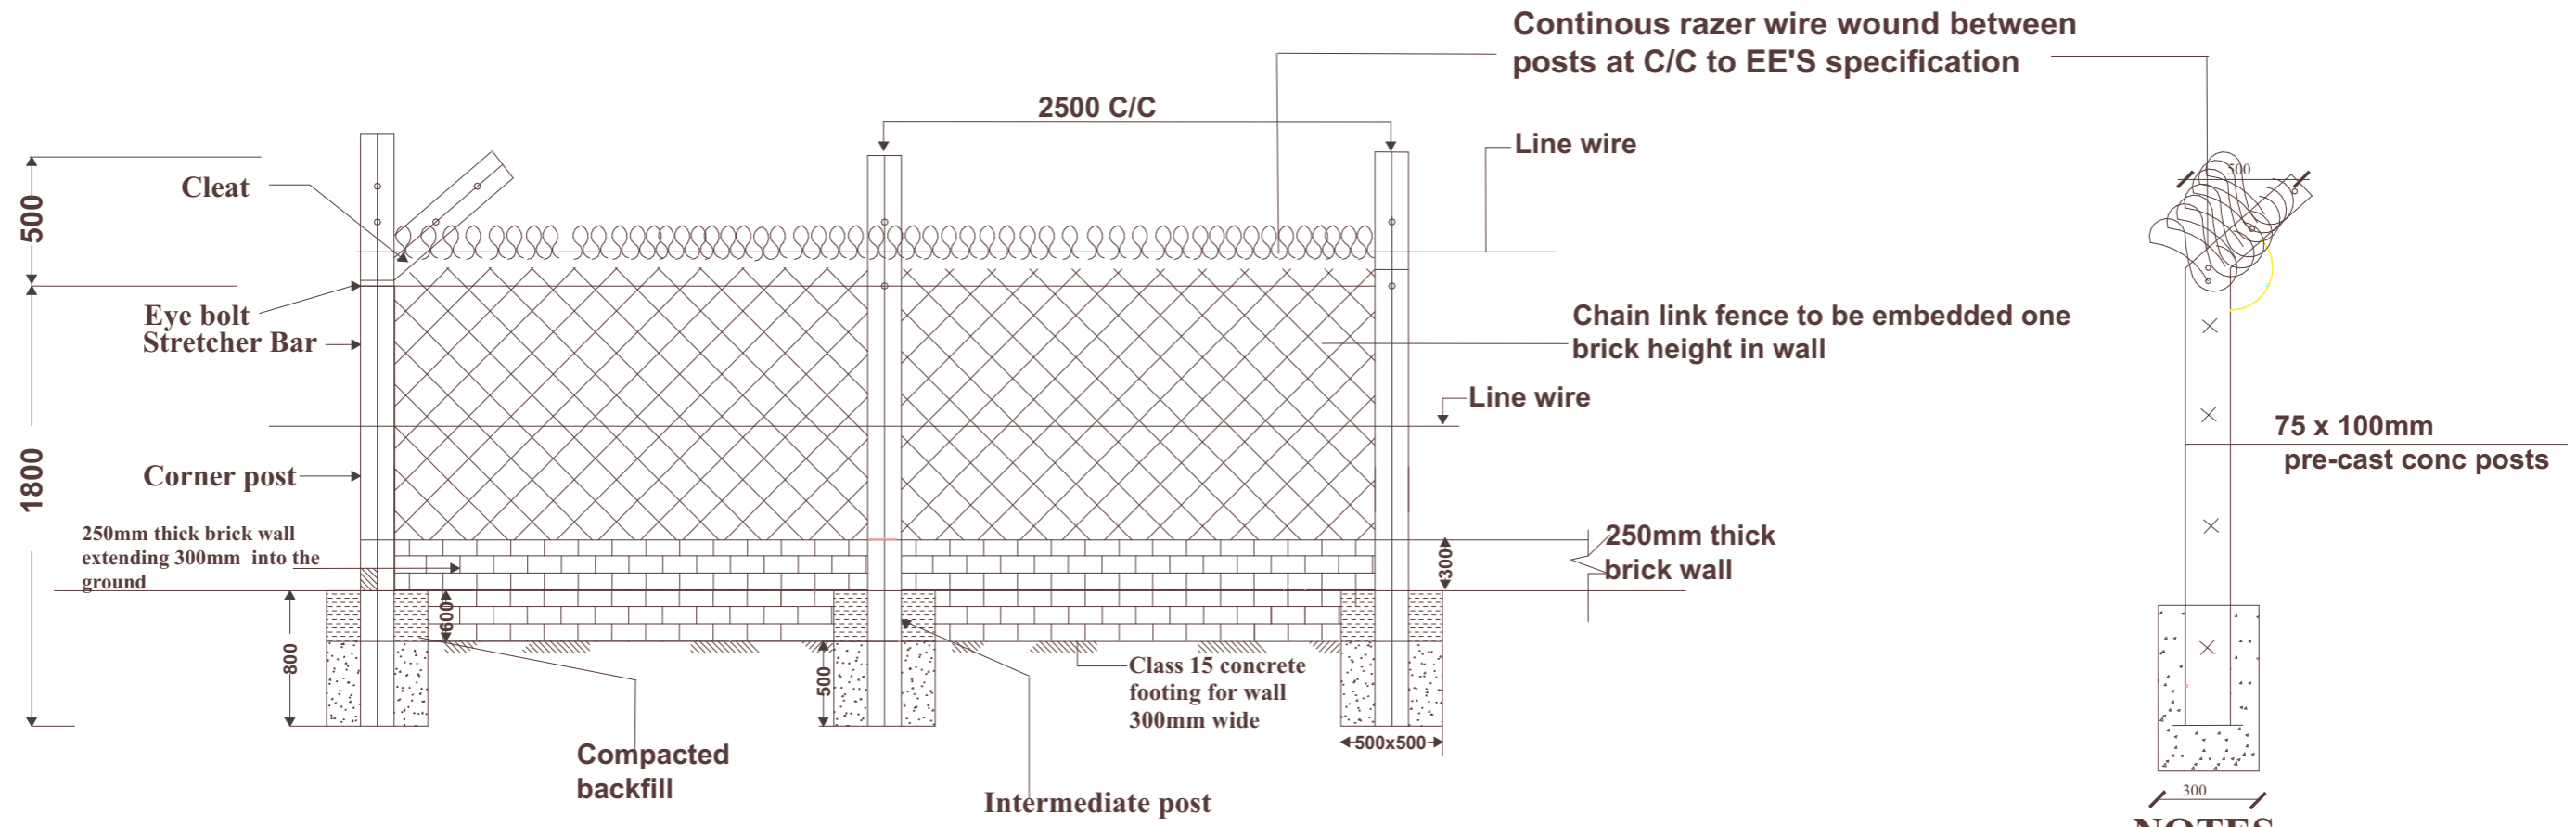


## CHAIN LINK WITH RAZOR WIRE FENCING POST

### NOTES

All dimensions in mm


<p><b>CLIENT:</b></p>  <p>REPUBLIC OF UGANDA MINISTRY OF WATER AND ENVIRONMENT</p>	<p><b>CONTRACT NAME:</b></p> <p>SUPPLY, INSTALLATION AND COMMISSIONING OF SOLAR PHOTOVOLTAIC (PV) ENERGY PACKAGES FOR WATER FACILITIES</p> <p><b>PROJECT NAME:</b></p> <p>ELECTRICITY ACCESS SCALE-UP PROJECT (EASP)</p>	<p><b>CONSULTANT:</b></p>	<table border="1"> <tr> <td>Designed:</td> <td>Checked Arch. Design:</td> </tr> <tr> <td>Drawn:</td> <td>Checked Technical:</td> </tr> <tr> <td>Scale: AS SHOWN ON DWGS</td> <td>Date:</td> </tr> <tr> <td>Certified:</td> <td>Stage:</td> </tr> <tr> <td colspan="2"><b>DRAWING TITLE :</b></td> </tr> <tr> <td colspan="2"><b>Drawing No.:</b></td> </tr> </table>	Designed:	Checked Arch. Design:	Drawn:	Checked Technical:	Scale: AS SHOWN ON DWGS	Date:	Certified:	Stage:	<b>DRAWING TITLE :</b>		<b>Drawing No.:</b>		<p><b>REVISION NOTES</b></p> <table border="1"> <thead> <tr> <th>NO.</th> <th>Date</th> <th>Particulars</th> <th>Initials</th> </tr> </thead> <tbody> <tr> <td> </td> <td> </td> <td> </td> <td> </td> </tr> </tbody> </table>	NO.	Date	Particulars	Initials												
Designed:	Checked Arch. Design:																															
Drawn:	Checked Technical:																															
Scale: AS SHOWN ON DWGS	Date:																															
Certified:	Stage:																															
<b>DRAWING TITLE :</b>																																
<b>Drawing No.:</b>																																
NO.	Date	Particulars	Initials																													

# SIGN POST

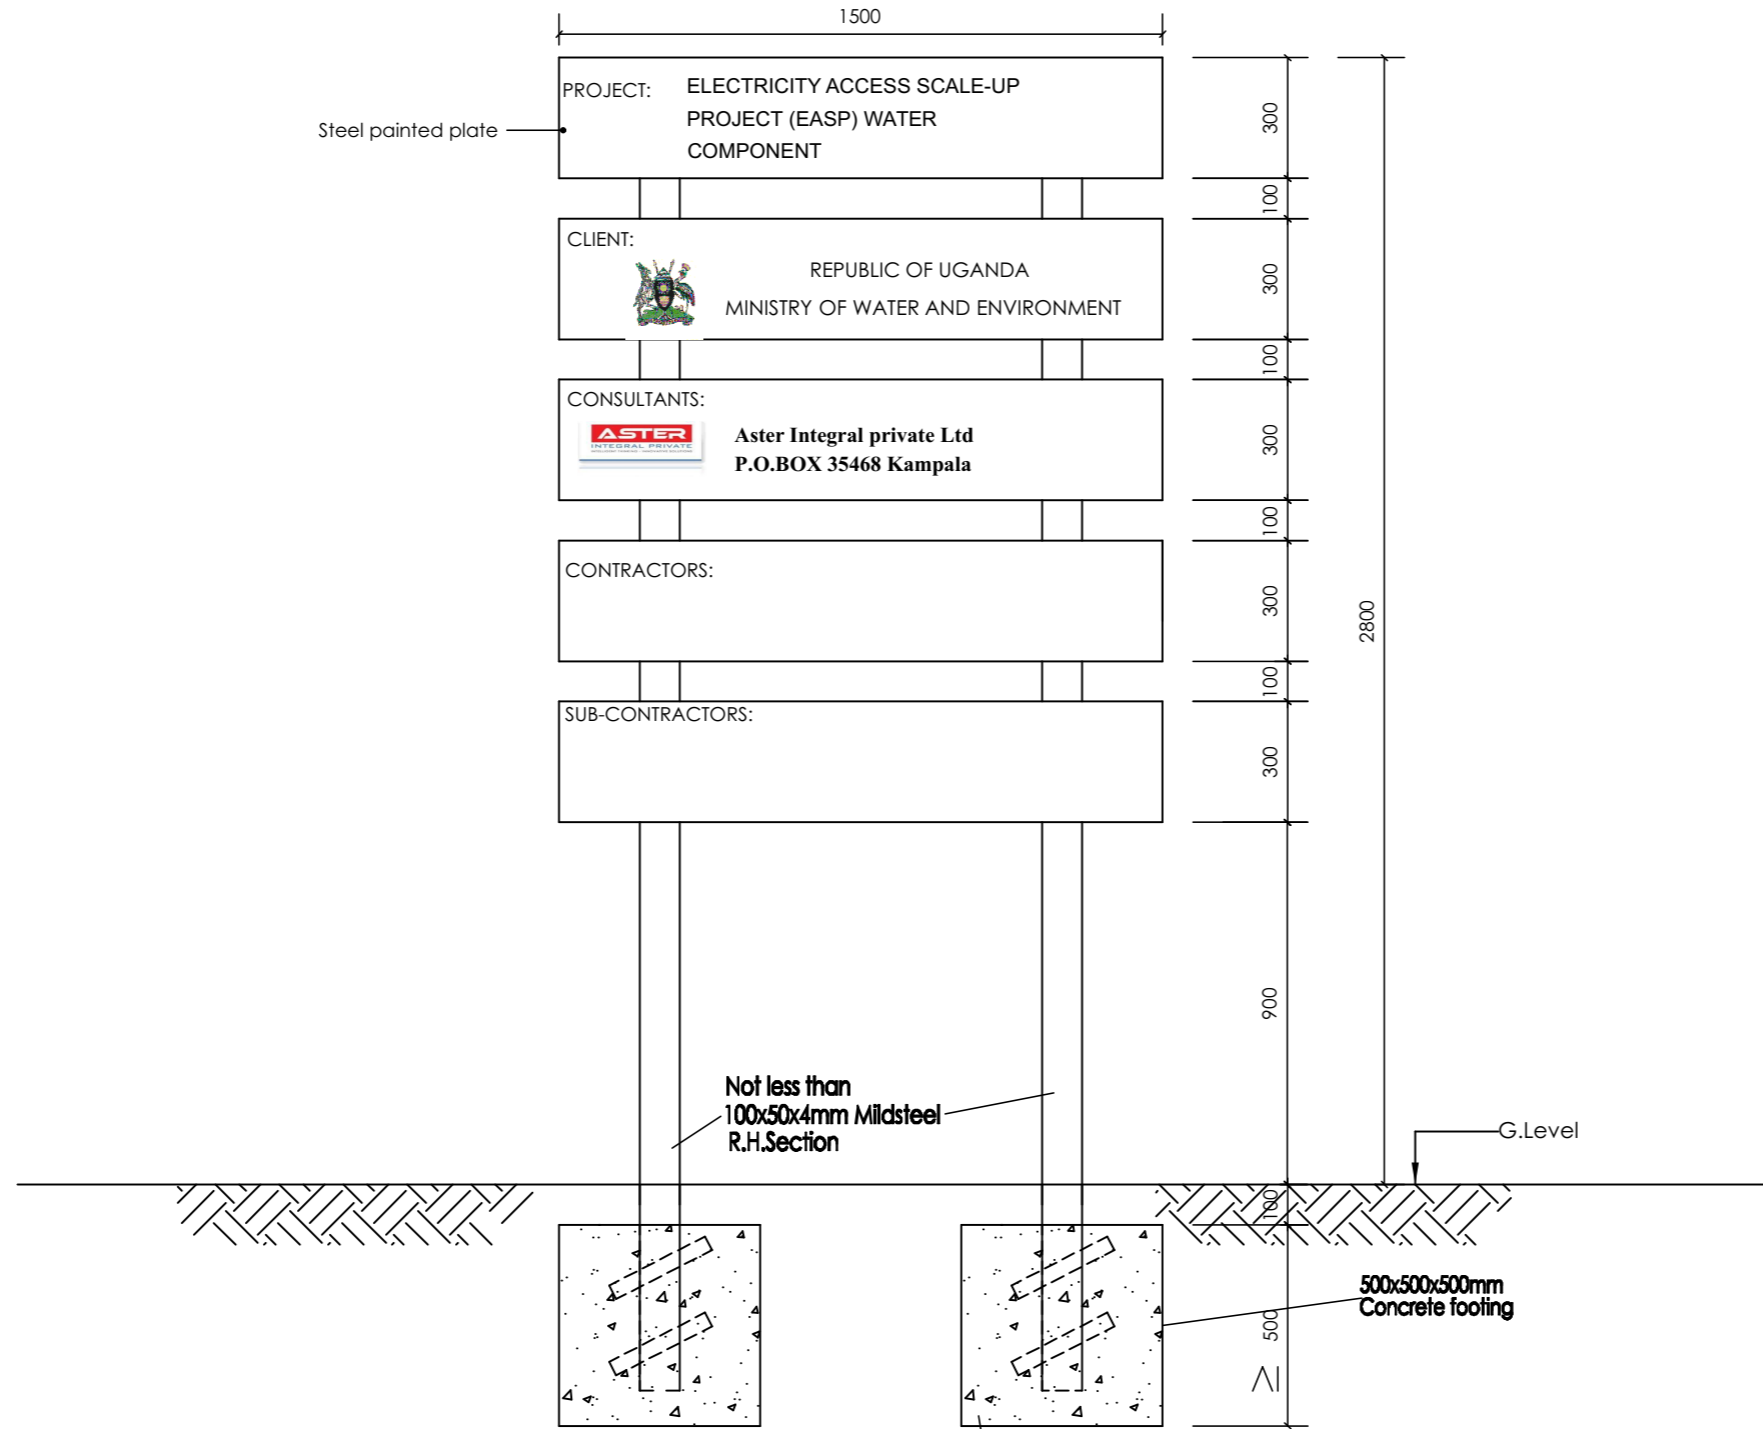


<p><b>CLIENT:</b></p> <p style="text-align: center;">REPUBLIC OF UGANDA MINISTRY OF WATER AND ENVIRONMENT</p>	<p><b>CONTRACT NAME:</b></p> <p>SUPPLY, INSTALLATION AND COMMISSIONING OF SOLAR PHOTOVOLTAIC (PV) ENERGY PACKAGES FOR WATER FACILITIES</p> <p><b>PROJECT NAME:</b></p> <p>ELECTRICITY ACCESS SCALE-UP PROJECT (EASP)</p>	<p><b>CONSULTANT:</b></p>	<table border="1" style="width: 100%; border-collapse: collapse;"> <tr> <td>Designed:</td> <td>Checked Arch. Design:</td> </tr> <tr> <td>Drawn:</td> <td>Checked Technical:</td> </tr> <tr> <td>Scale: AS SHOWN ON DWGS</td> <td>Date:</td> </tr> <tr> <td>Certified:</td> <td>Stage:</td> </tr> </table> <p><b>DRAWING TITLE :</b></p> <p><b>Drawing No:</b></p>	Designed:	Checked Arch. Design:	Drawn:	Checked Technical:	Scale: AS SHOWN ON DWGS	Date:	Certified:	Stage:	<p><b>REVISION NOTES</b></p> <table border="1" style="width: 100%; border-collapse: collapse;"> <thead> <tr> <th style="width: 5%;">NO.</th> <th style="width: 10%;">Date</th> <th style="width: 75%;">Particulars</th> <th style="width: 10%;">Initials</th> </tr> </thead> <tbody> <tr> <td> </td> <td> </td> <td> </td> <td> </td> </tr> </tbody> </table>	NO.	Date	Particulars	Initials																
Designed:	Checked Arch. Design:																															
Drawn:	Checked Technical:																															
Scale: AS SHOWN ON DWGS	Date:																															
Certified:	Stage:																															
NO.	Date	Particulars	Initials																													

# BORE HOLE DETAILS

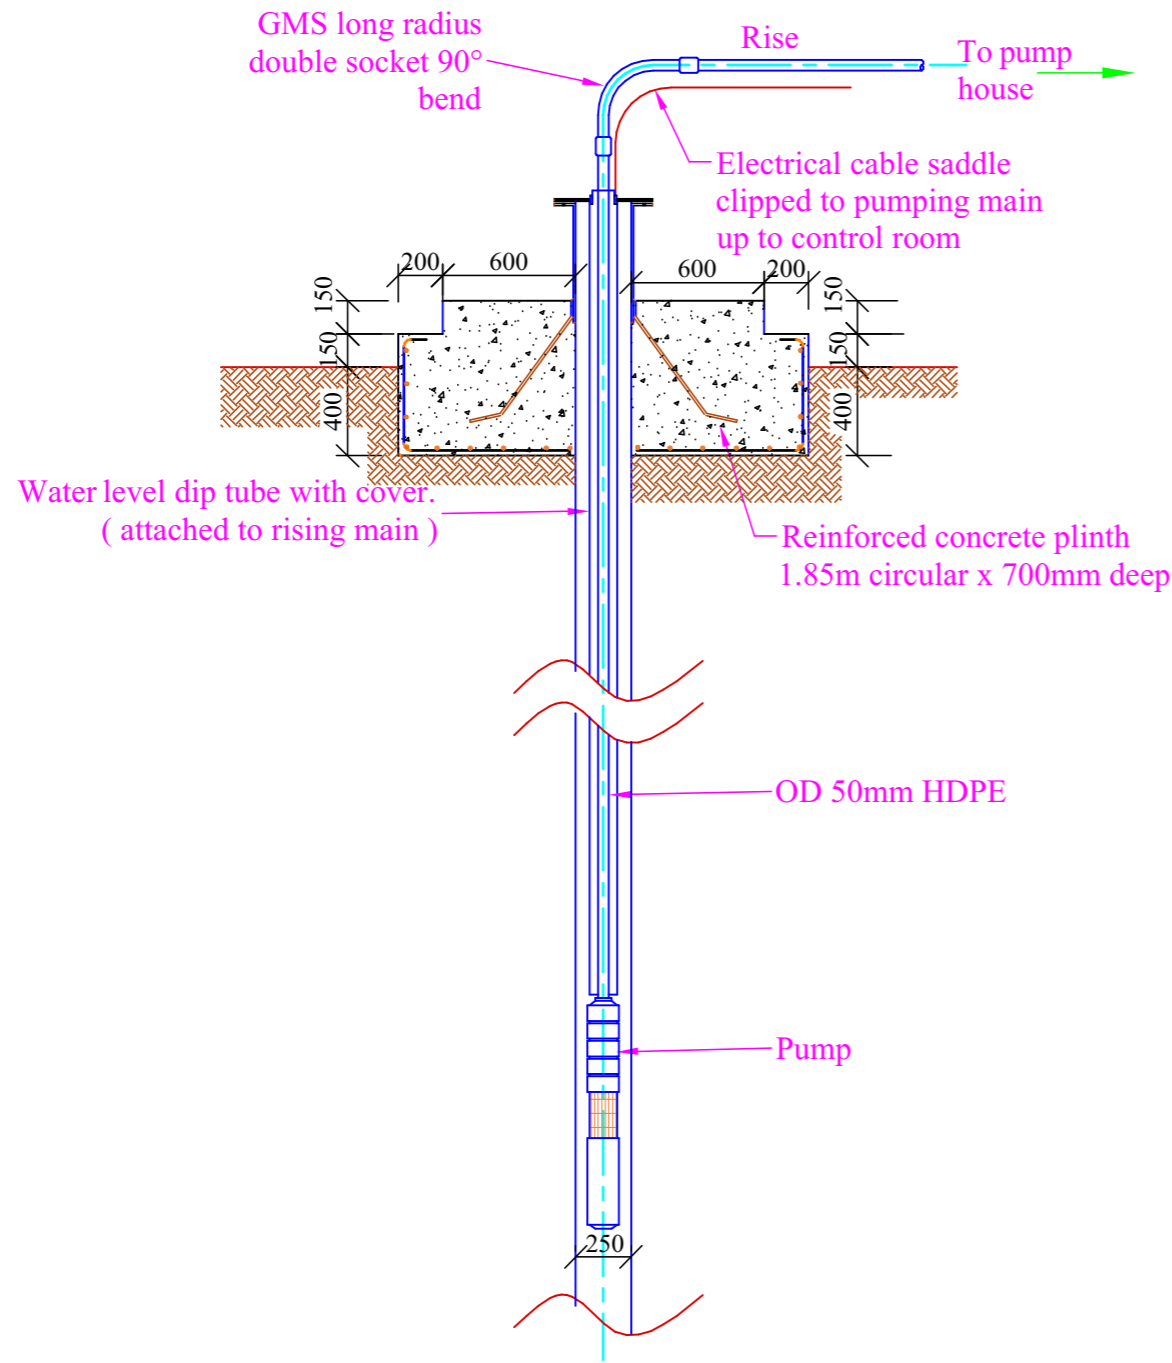

**BORE HOLE**  
SCALE 1:30

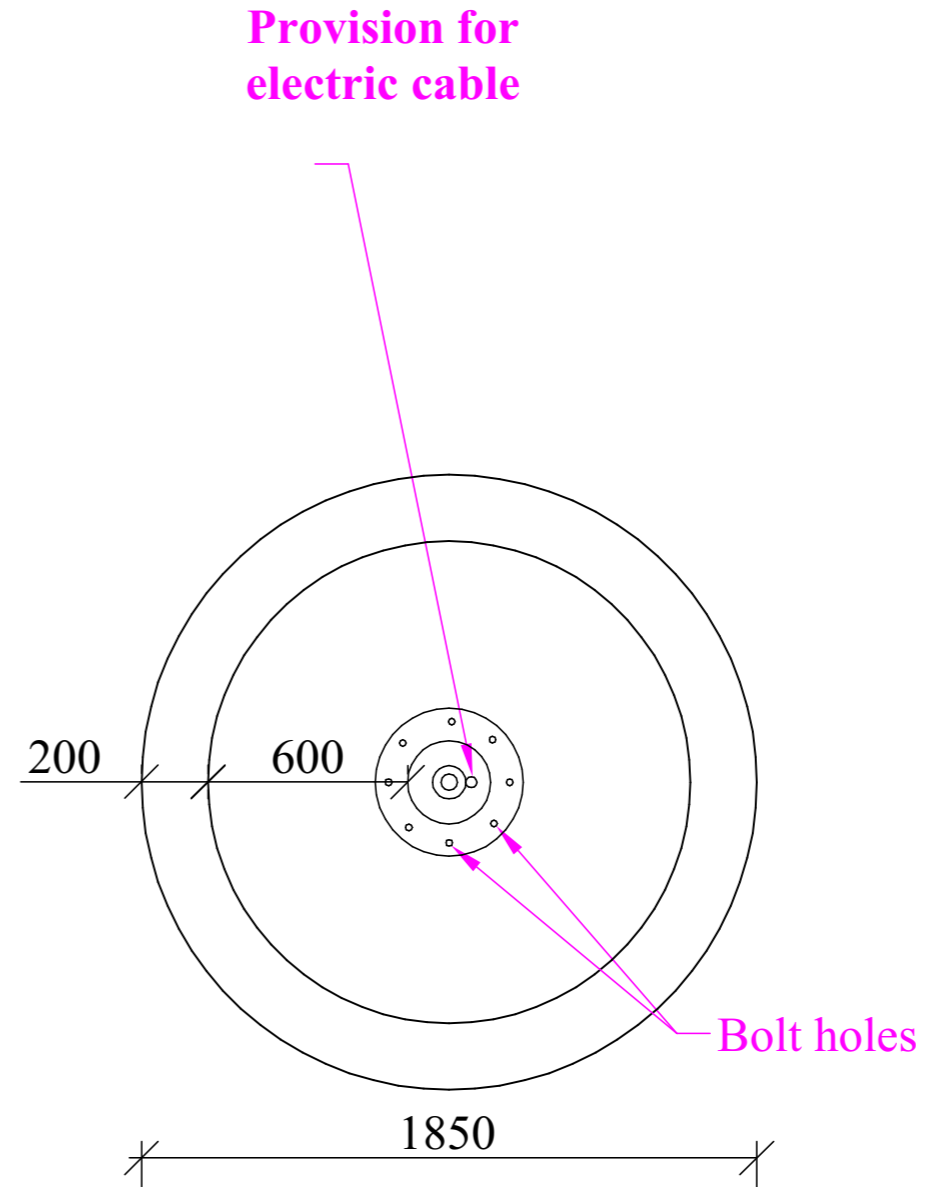

**BORE HOLE PLAN**  
SCALE 1:10

**CLIENT:**



REPUBLIC OF UGANDA  
 MINISTRY OF WATER AND ENVIRONMENT

**CONTRACT NAME:**

SUPPLY, INSTALLATION AND COMMISSIONING OF SOLAR PHOTOVOLTAIC (PV) ENERGY PACKAGES FOR WATER FACILITIES

**PROJECT NAME:**

ELECTRICITY ACCESS SCALE-UP PROJECT (EASP)

**CONSULTANT:**

Designed:	Checked Arch. Design:
Drawn:	Checked Technical:
Scale: AS SHOWN ON DWGS	Date:
Certified:	Stage:
<b>DRAWING TITLE :</b>	
<b>Drawing No.:</b>	


REVISION NOTES			
NO.	Date	Particulars	Initials



# GATE DETAILS

250 MM SPIKES AT 150 CENTRES


75 mm DIA CHS

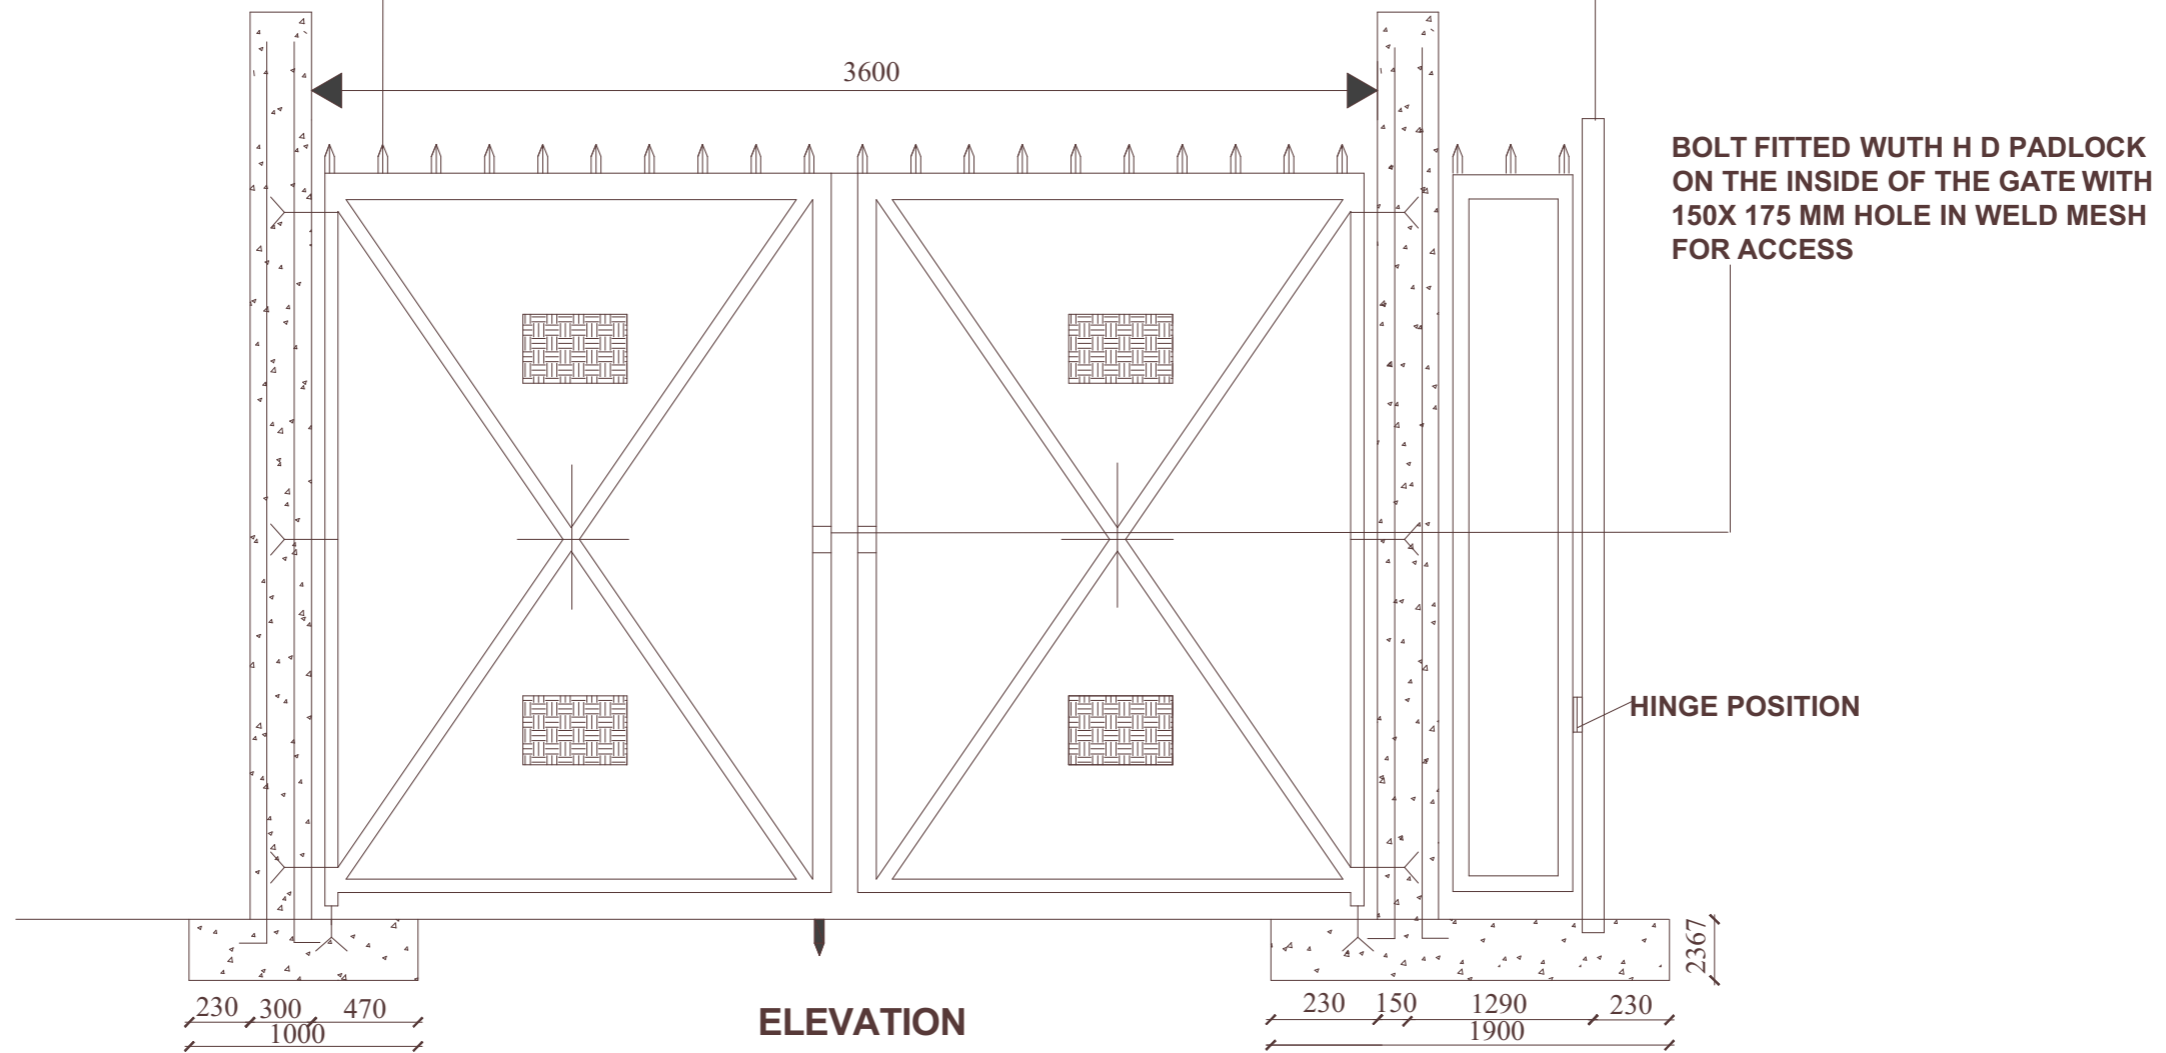

BOLT FITTED WITH H D PADLOCK ON THE INSIDE OF THE GATE WITH 150X 175 MM HOLE IN WELD MESH FOR ACCESS

HINGE POSITION

**ELEVATION**

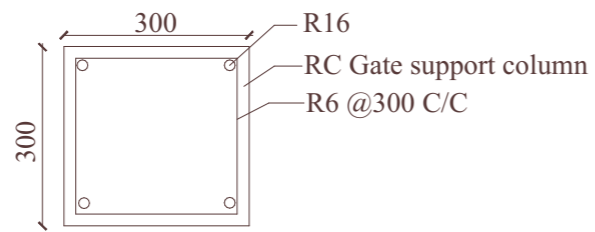

**SECTION A-A**

**CONTRACT NAME:**

**CONSULTANT:**

**REVISION NOTES**

**CLIENT:**



REPUBLIC OF UGANDA  
MINISTRY OF WATER AND ENVIRONMENT

SUPPLY, INSTALLATION AND COMMISSIONING OF SOLAR PHOTOVOLTAIC (PV) ENERGY PACKAGES FOR WATER FACILITIES

**PROJECT NAME:**  
ELECTRICITY ACCESS SCALE-UP PROJECT (EASP)



Designed:	Checked Arch. Design:
Drawn:	Checked Technical:
Scale: AS SHOWN ON DWGS	Date:
Certified:	Stage:

**DRAWING TITLE:**

**Drawing No:**

NO.	Date	Particulars	Initials

**SITE LAY- OUT FOR 1X20 MODULES OF 295Wp**

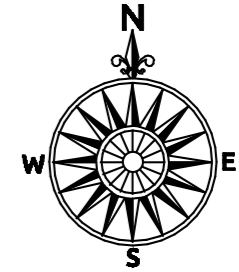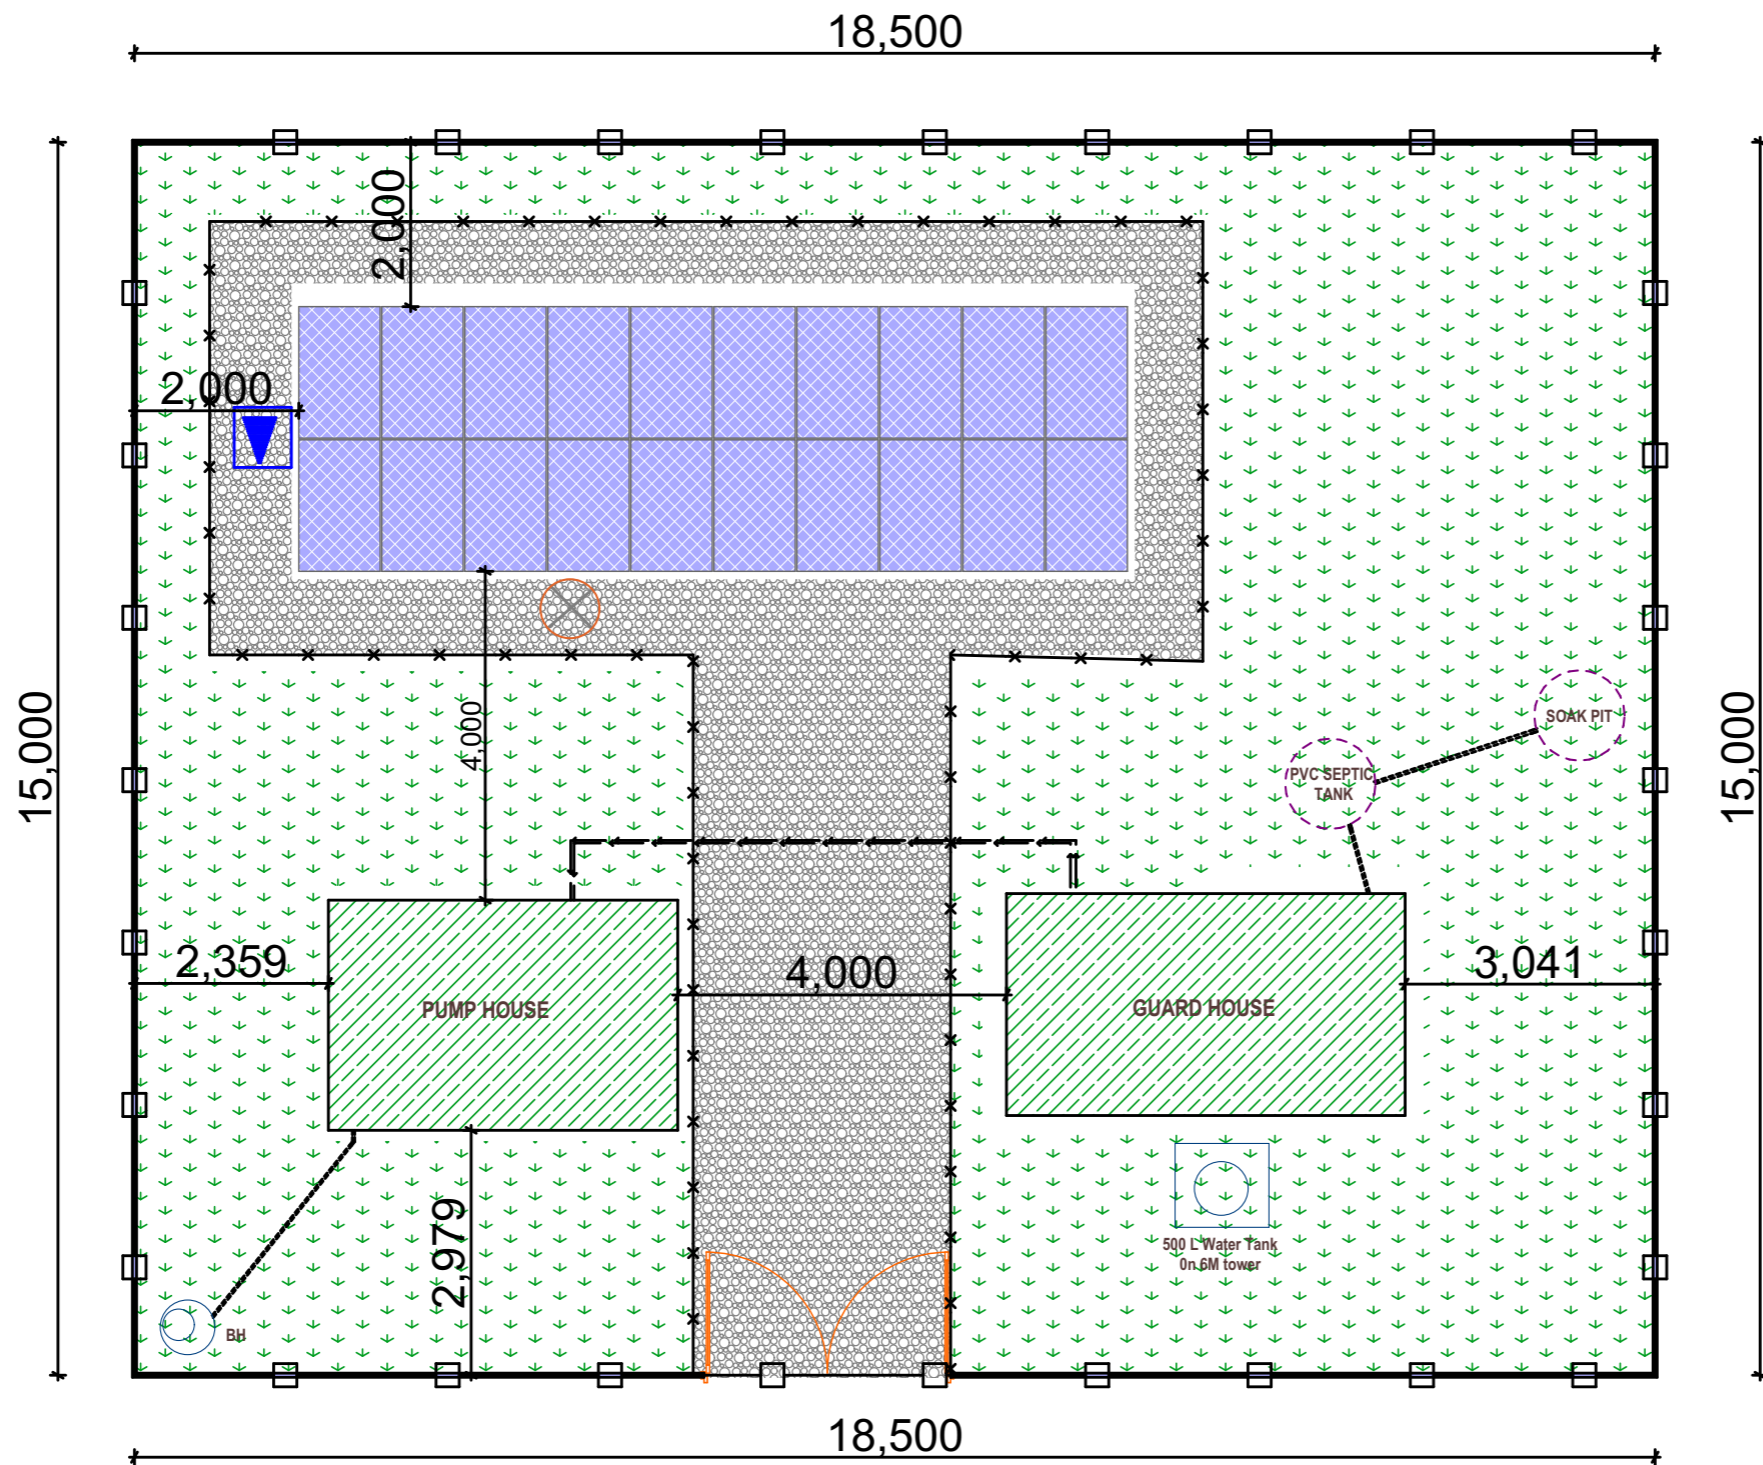

**LEGEND**

	FENCE
	KERBSTONE
	EARTH PIT
	LIGHTNING PROTECTION
	GRAVEL
	SOLAR PANNELS
	GATE
	LAWN

**CLIENT:**



REPUBLIC OF UGANDA  
MINISTRY OF WATER AND ENVIRONMENT

**CONTRACT NAME:**  
SUPPLY, INSTALLATION AND COMMISSIONING OF SOLAR PHOTOVOLTAIC (PV) ENERGY PACKAGES FOR WATER FACILITIES

**PROJECT NAME:**  
ELECTRICITY ACCESS SCALE-UP PROJECT (EASP)



**CONSULTANT:**

Designed:	Checked Arch. Design:
Drawn:	Checked Technical:
Scale: AS SHOWN ON DWGS	Date:
Certified:	Stage:
<b>DRAWING TITLE:</b> GUARD HOUSE	
<b>Drawing No:</b>	

**REVISION NOTES**

NO.	Date	Particulars	Initials

**SITE LAY- OUT FOR 2X20 MODULES OF 295Wp**

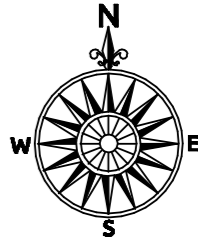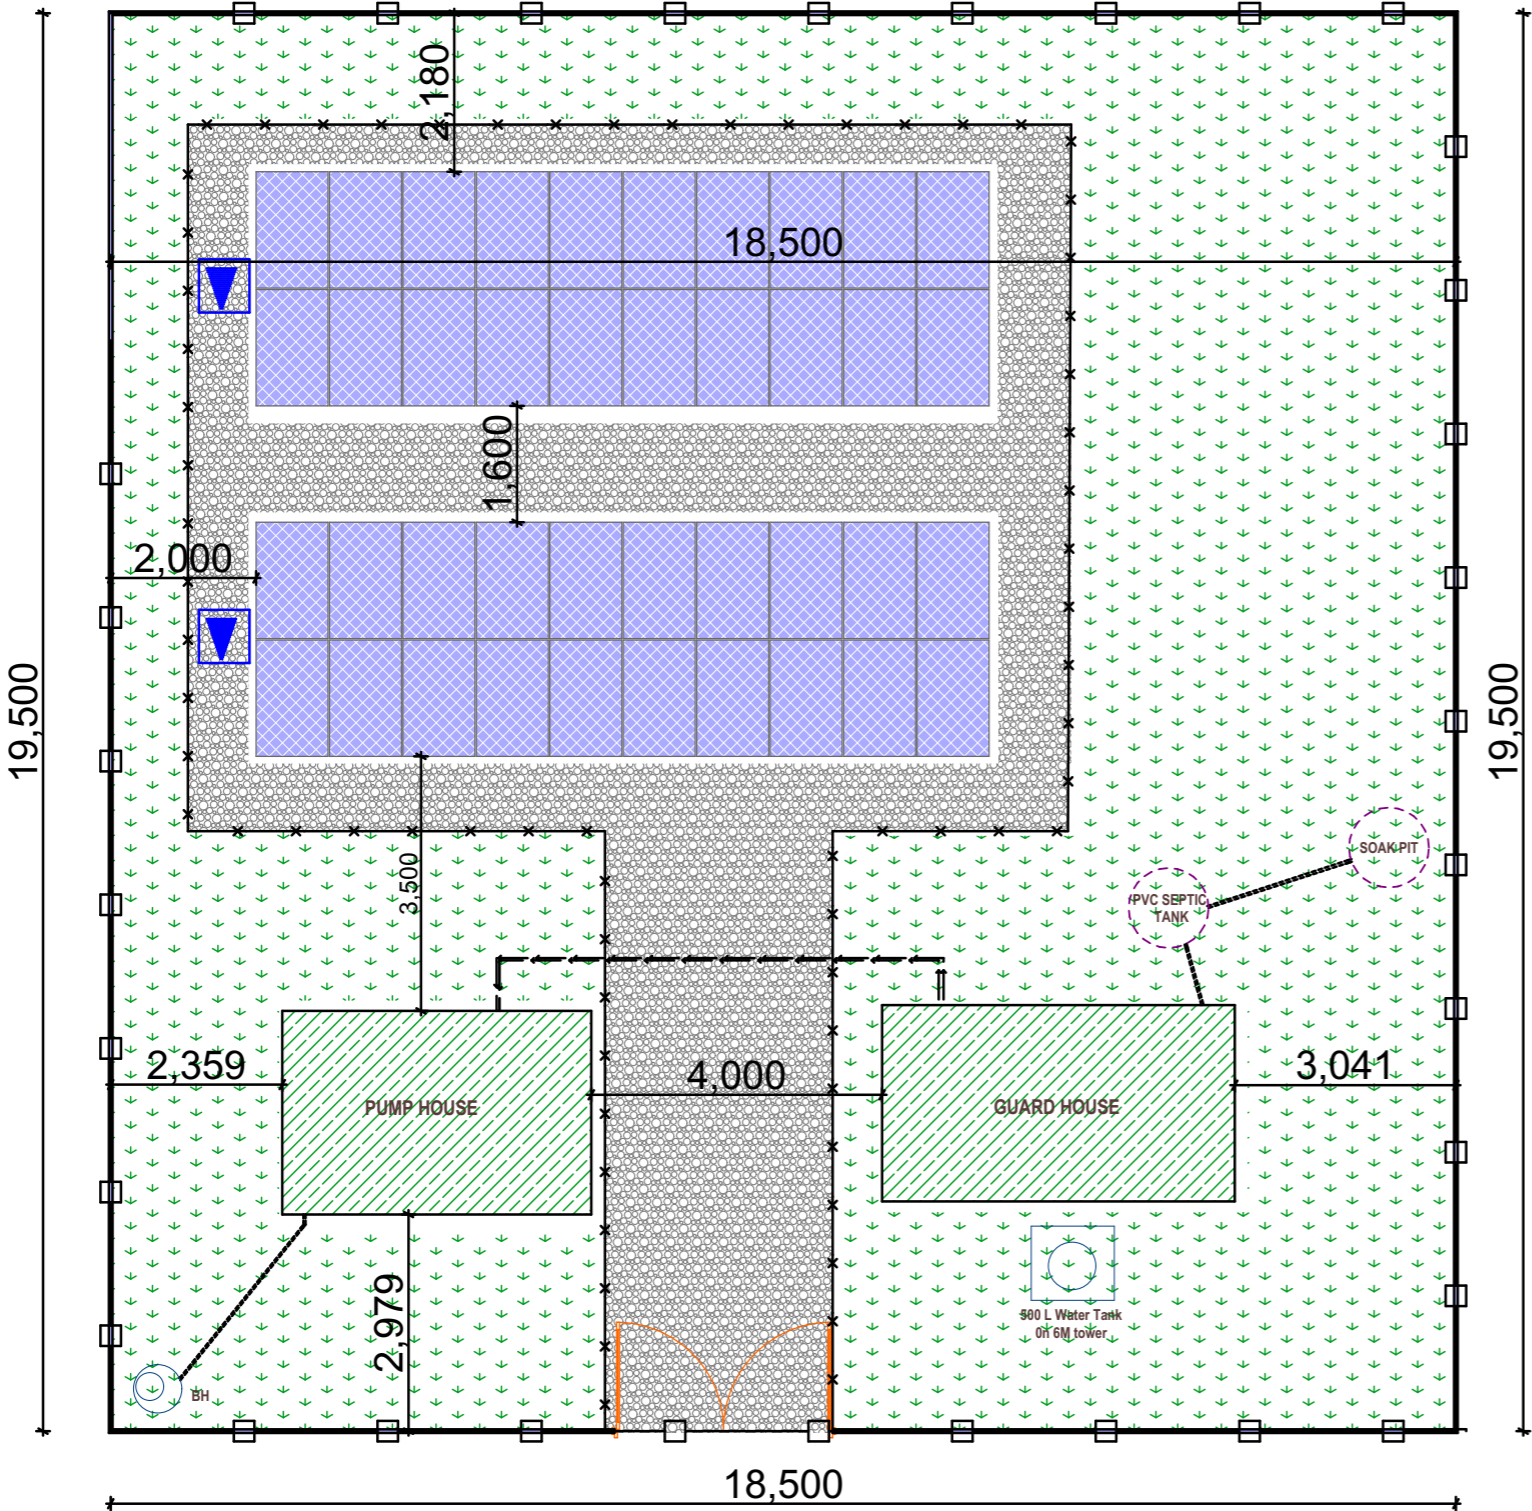

**LEGEND**

	FENCE
	KERBSTONE
	EARTH PIT
	LIGHTNING PROTECTION
	GRAVEL
	SOLAR PANNELS
	GATE
	LAWN

**CLIENT:**



REPUBLIC OF UGANDA  
MINISTRY OF WATER AND ENVIRONMENT

**CONTRACT NAME:**  
SUPPLY, INSTALLATION AND COMMISSIONING OF SOLAR PHOTOVOLTAIC (PV) ENERGY PACKAGES FOR WATER FACILITIES

**PROJECT NAME:**  
ELECTRICITY ACCESS SCALE-UP PROJECT (EASP)

**CONSULTANT:**

Designed: \_\_\_\_\_ Checked Arch. Design: \_\_\_\_\_  
 Drawn: \_\_\_\_\_ Checked Technical: \_\_\_\_\_  
 Scale: AS SHOWN ON DWGS Date: \_\_\_\_\_  
 Certified: \_\_\_\_\_ Stage: \_\_\_\_\_

**DRAWING TITLE:**  
GUARD HOUSE



**Drawing No:** \_\_\_\_\_

**REVISION NOTES**

NO.	Date	Particulars	Initials



SITE LAY- OUT FOR 3X20 MODULES OF 295Wp

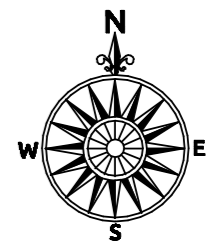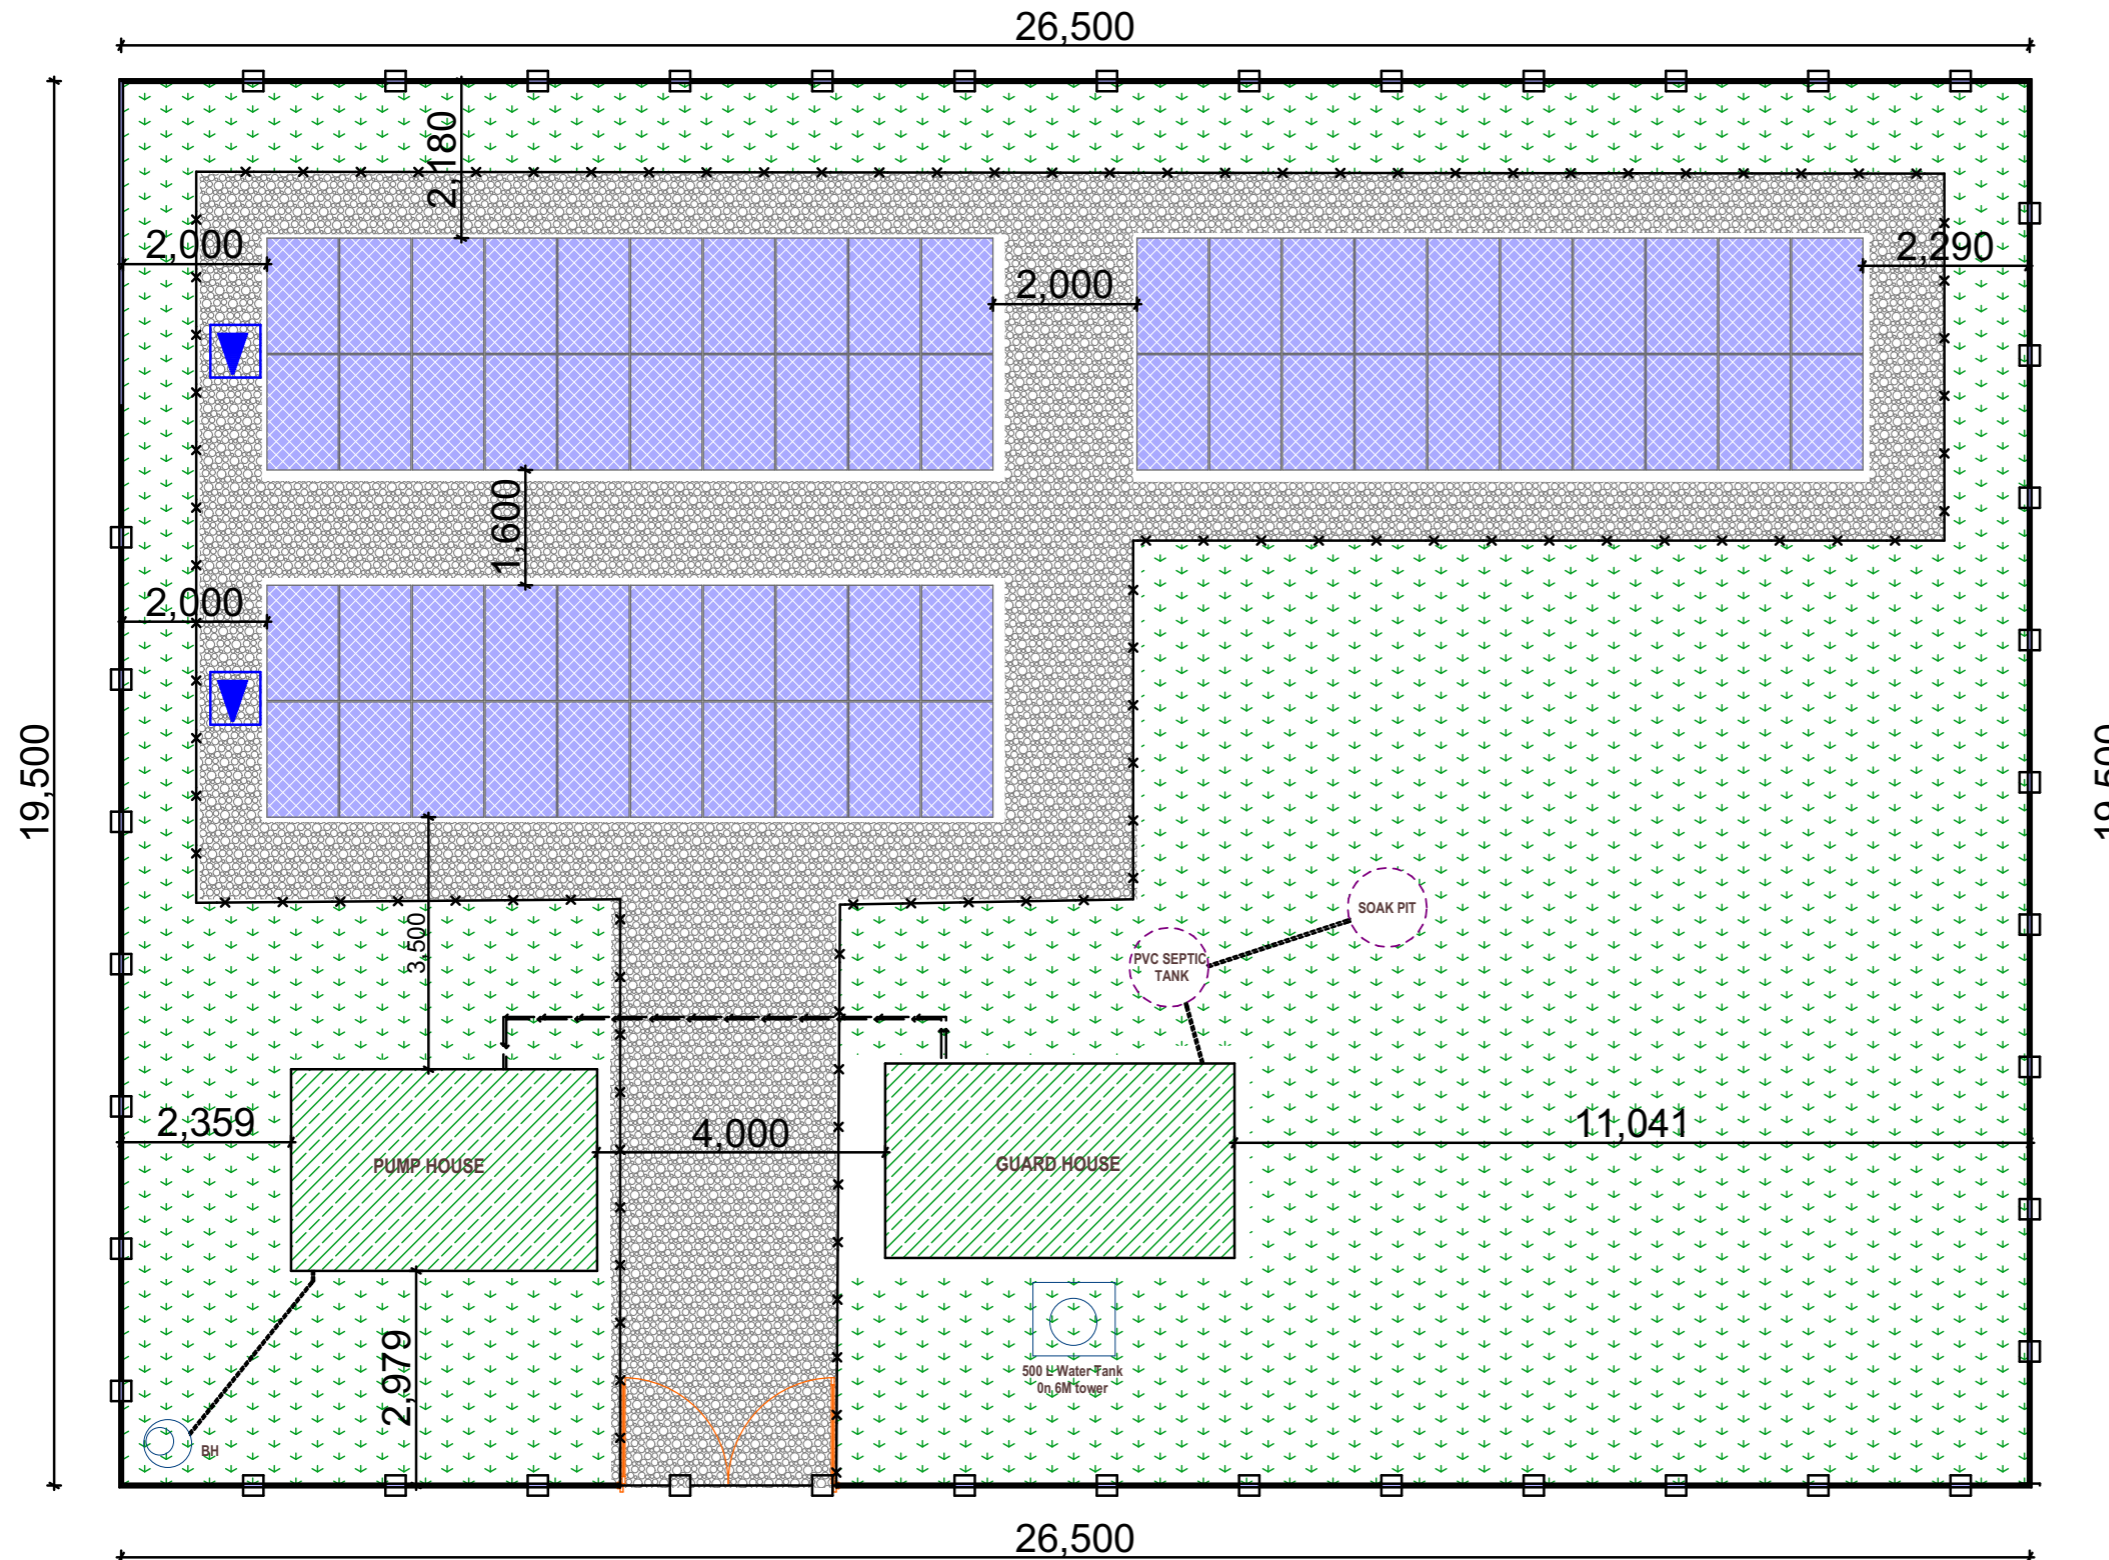

LEGEND

	FENCE
	KERBSTONE
	EARTH PIT
	LIGHTNING PROTECTION
	GRAVEL
	SOLAR PANNELS
	GATE
	LAWN

**CLIENT:**



REPUBLIC OF UGANDA  
MINISTRY OF WATER AND ENVIRONMENT

**CONTRACT NAME:**  
SUPPLY, INSTALLATION AND COMMISSIONING OF SOLAR PHOTOVOLTAIC (PV) ENERGY PACKAGES FOR WATER FACILITIES

**PROJECT NAME:**  
ELECTRICITY ACCESS SCALE-UP PROJECT (EASP)

**CONSULTANT:**



Designed:	Checked Arch. Design:
Drawn:	Checked Technical:
Scale: AS SHOWN ON DWGS	Date:
Certified:	Stage:
<b>DRAWING TITLE:</b> GUARD HOUSE	
<b>Drawing No.:</b>	

**REVISION NOTES**

NO.	Date	Particulars	Initials



**SITE LAY- OUT FOR 4X20 MODULES OF 295Wp**

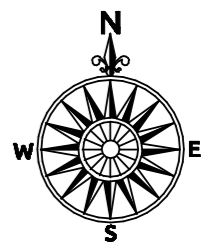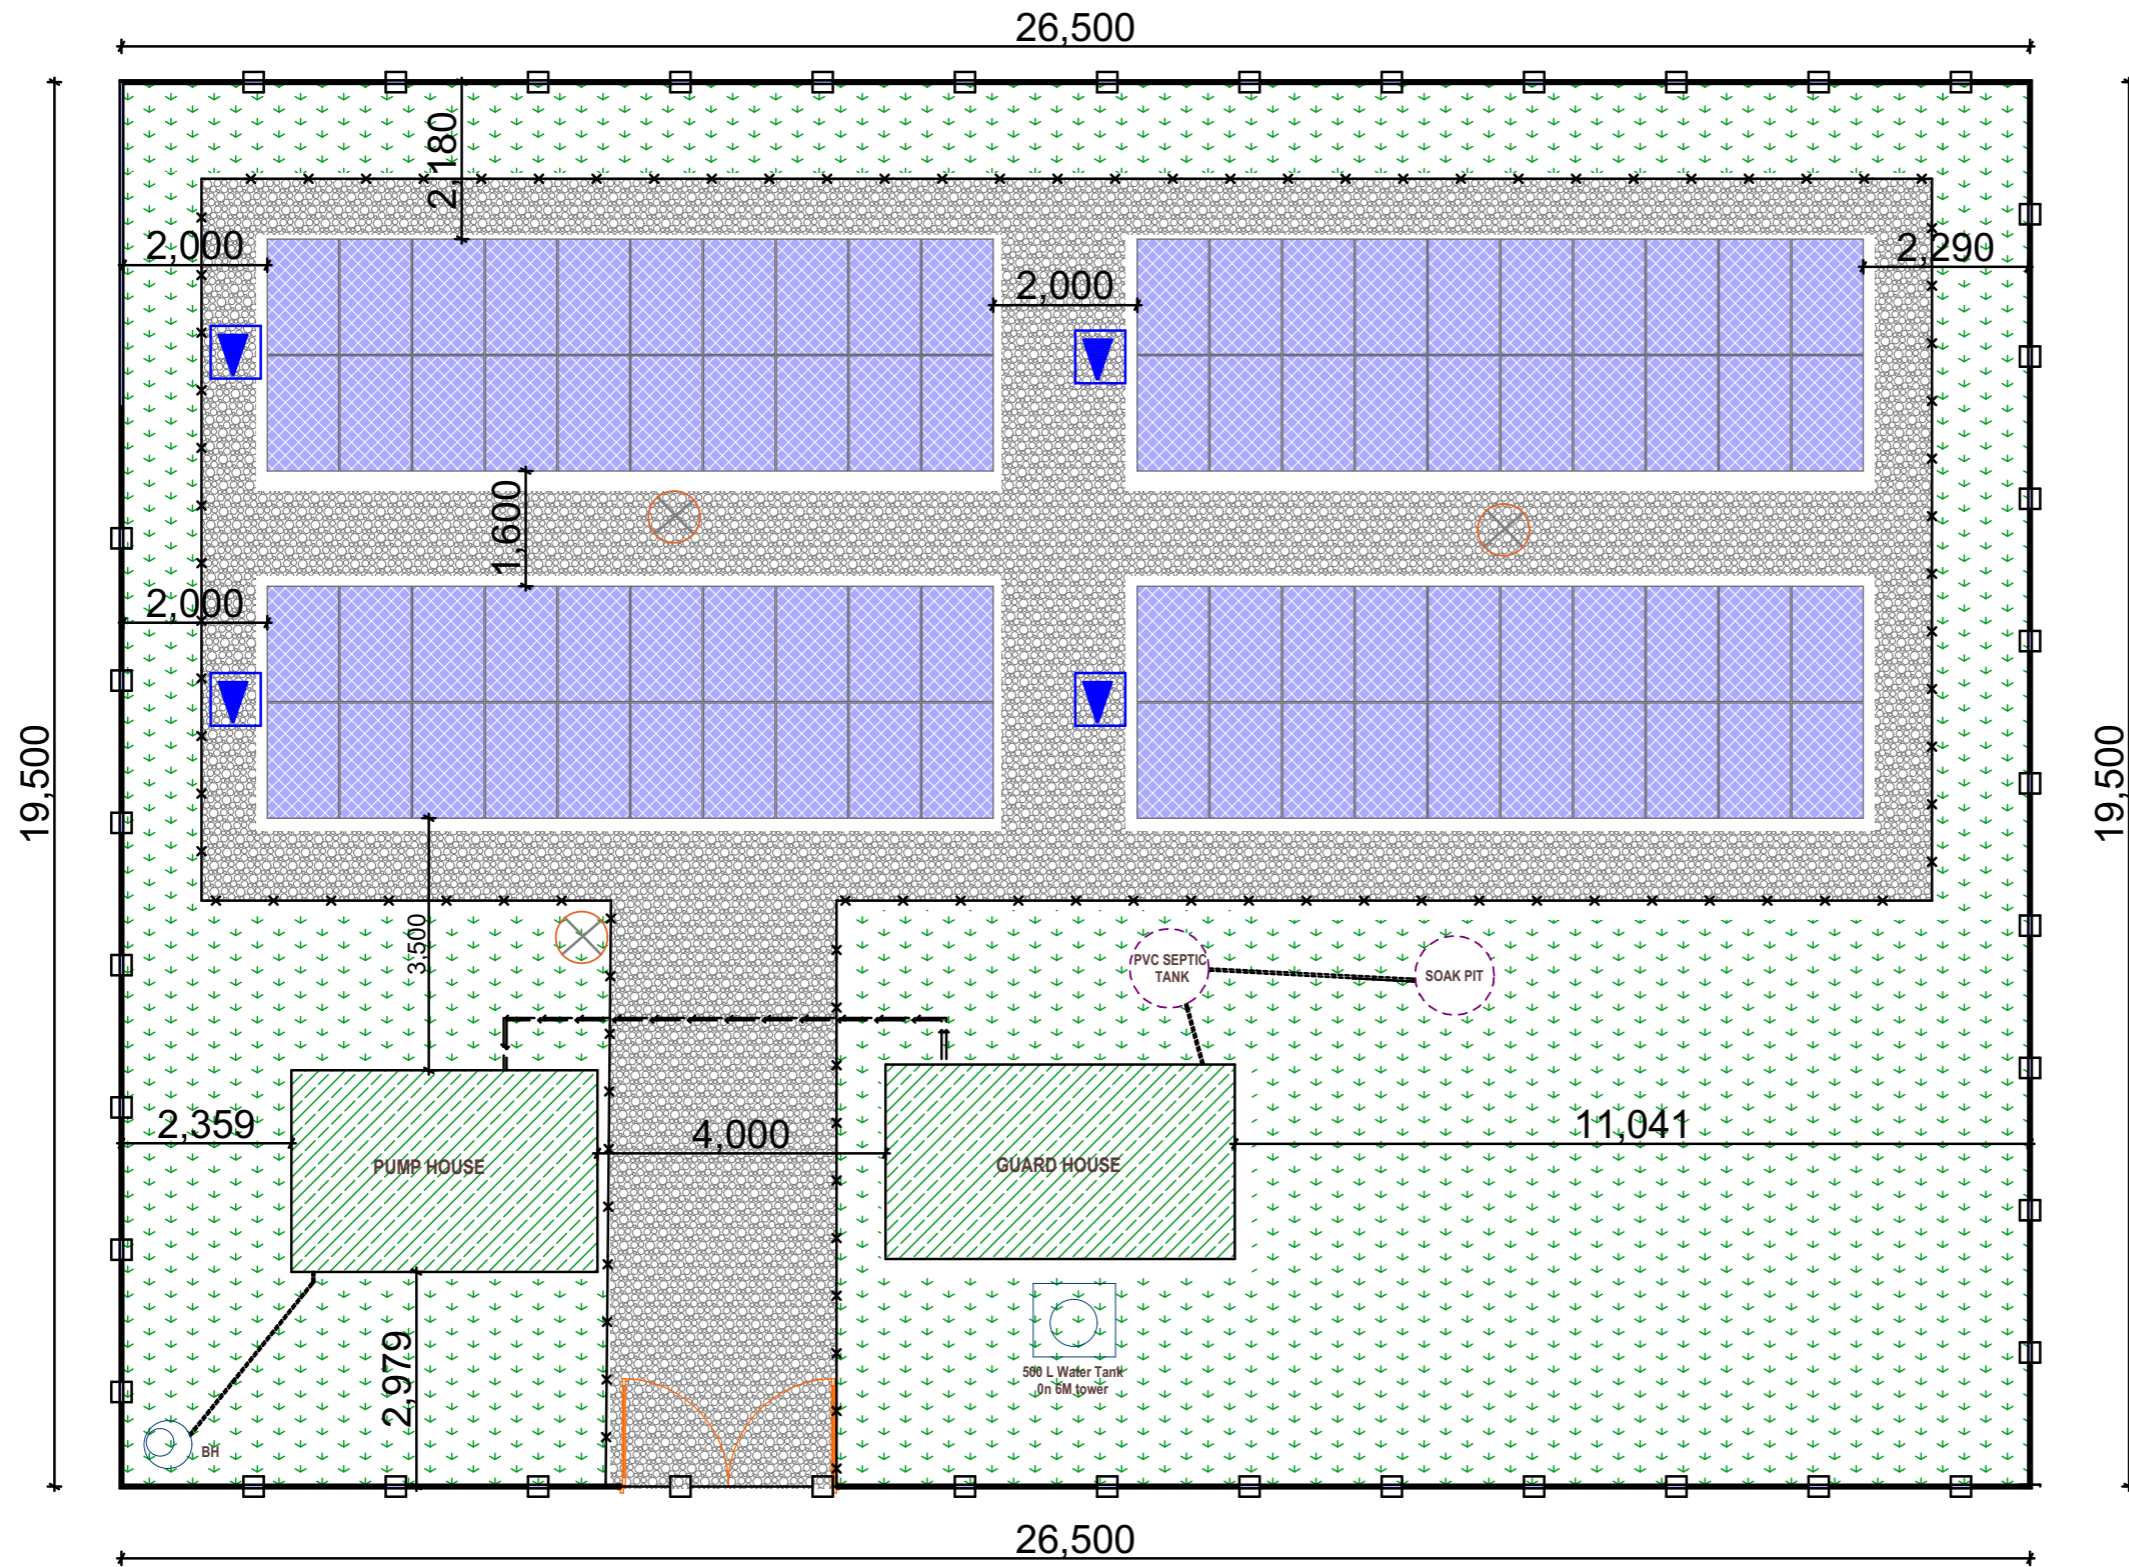

**LEGEND**

	FENCE
	KERBSTONE
	EARTH PIT
	LIGHTNING PROTECTION
	GRAVEL
	SOLAR PANNELS
	GATE
	LAWN

**CLIENT:**



REPUBLIC OF UGANDA  
MINISTRY OF WATER AND ENVIRONMENT

**CONTRACT NAME:**  
SUPPLY, INSTALLATION AND COMMISSIONING OF SOLAR PHOTOVOLTAIC (PV) ENERGY PACKAGES FOR WATER FACILITIES

**PROJECT NAME:**  
ELECTRICITY ACCESS SCALE-UP PROJECT (EASP)

**CONSULTANT:**



Designed:	Checked Arch. Design:
Drawn:	Checked Technical:
Scale: AS SHOWN ON DWGS	Date:
Certified:	Stage:
<b><u>DRAWING TITLE:</u></b> GUARD HOUSE	
<b><u>Drawing No:</u></b>	

**REVISION NOTES**

NO.	Date	Particulars	Initials



SITE LAY-OUT FOR 5X20 MODULES OF 295Wp

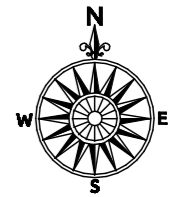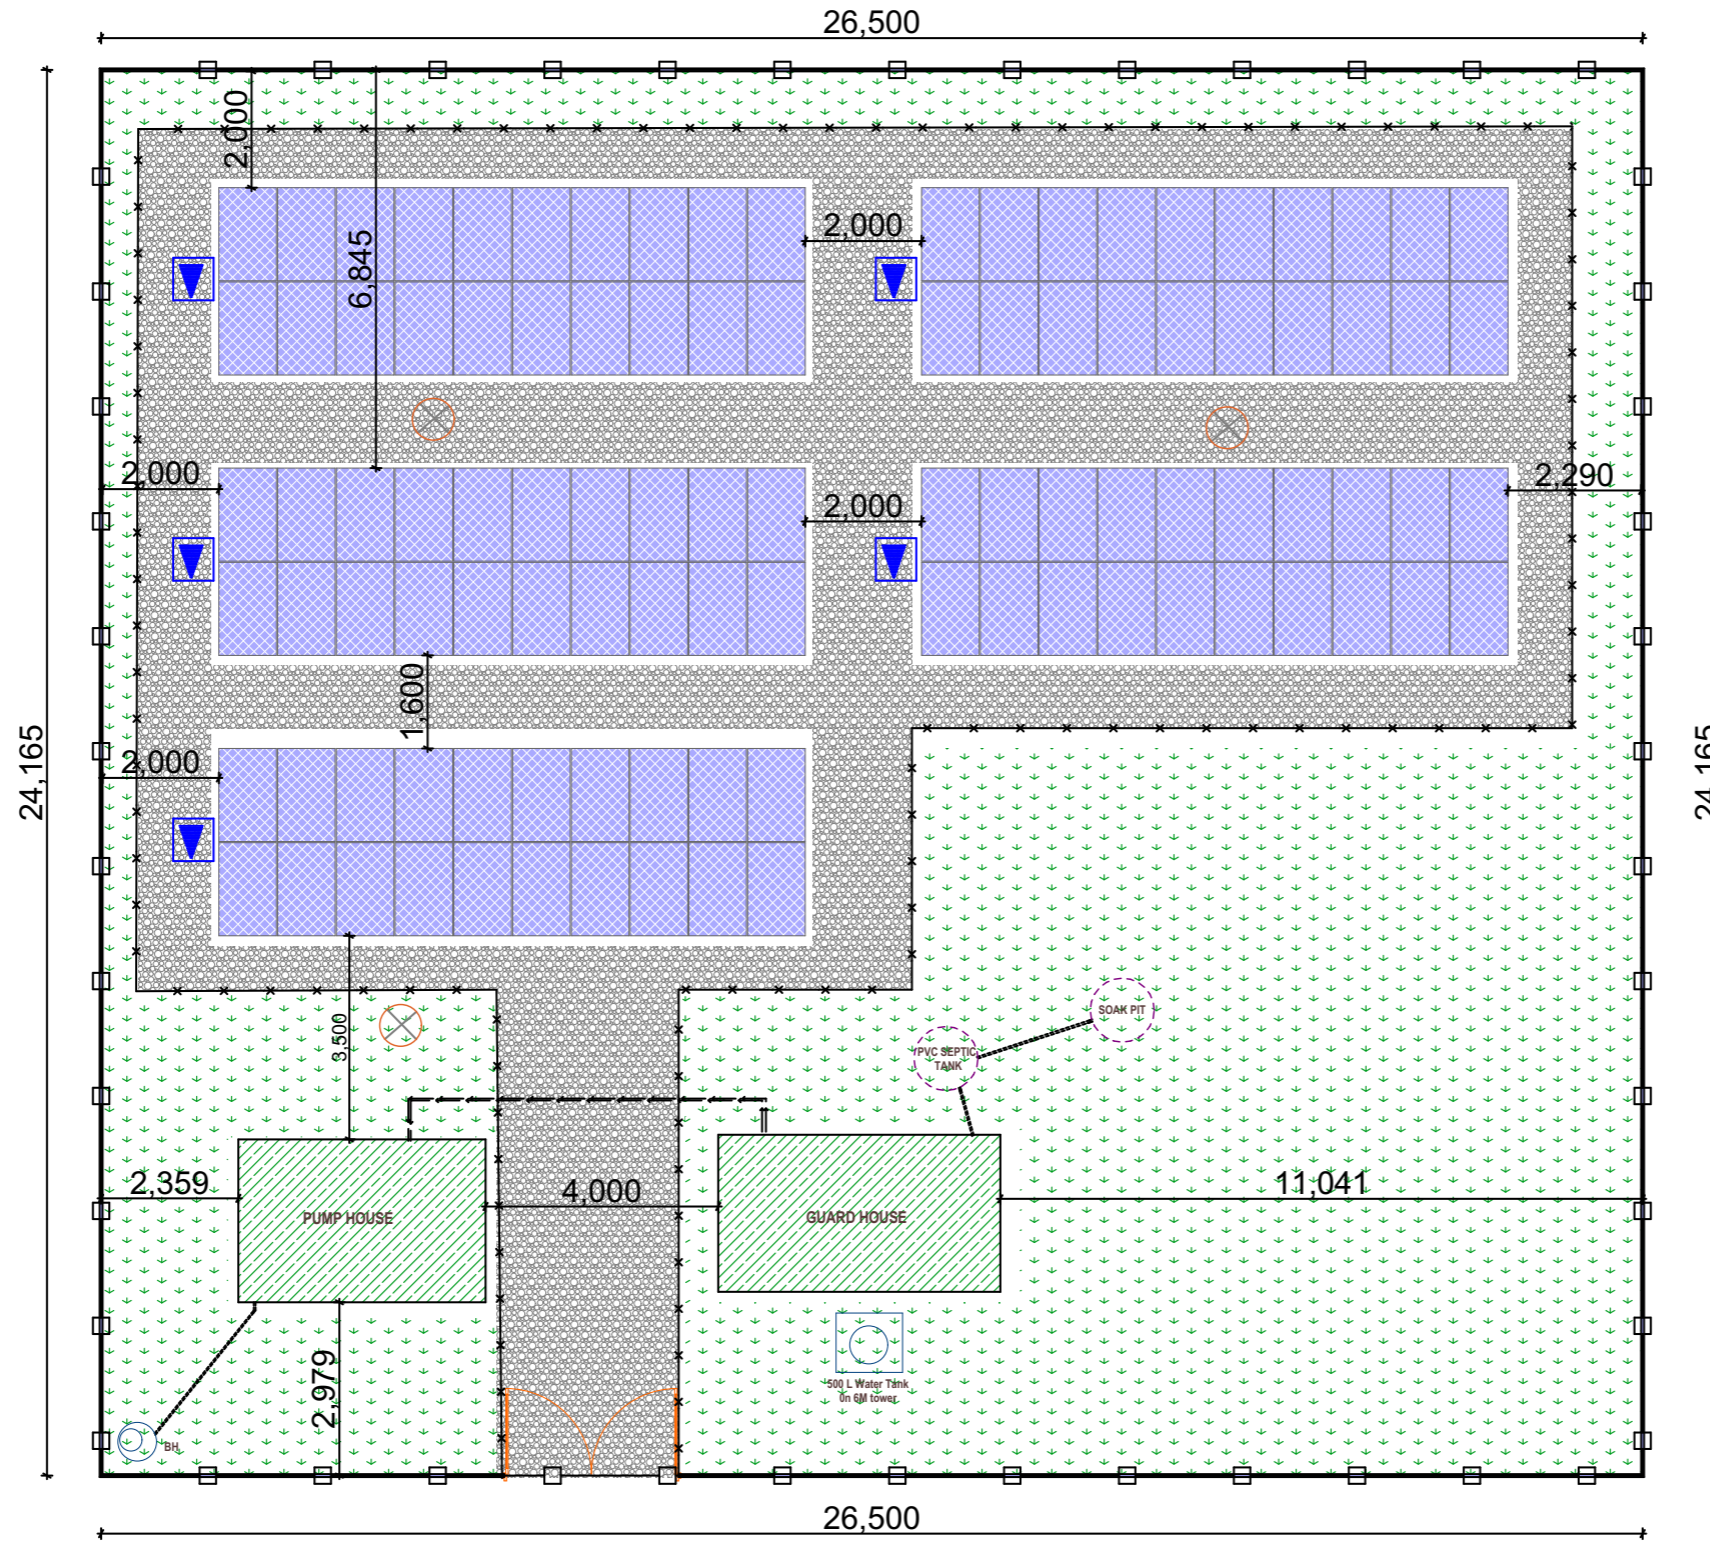

LEGEND

	FENCE
	KERBSTONE
	EARTH PIT
	LIGHTNING PROTECTION
	GRAVEL
	SOLAR PANNELS
	GATE
	LAWN

CLIENT:



REPUBLIC OF UGANDA  
MINISTRY OF WATER AND ENVIRONMENT

CONTRACT NAME:

SUPPLY, INSTALLATION AND COMMISSIONING OF SOLAR PHOTOVOLTAIC (PV) ENERGY PACKAGES FOR WATER FACILITIES

PROJECT NAME:

ELECTRICITY ACCESS SCALE-UP PROJECT (EASP)

CONSULTANT:

Designed:	Checked Arch. Design:
Drawn:	Checked Technical:
Scale: AS SHOWN ON DWGS	Date:
Certified:	Stage:

**DRAWING TITLE:**

GUARD HOUSE



**Drawing No.:**

REVISION NOTES

NO.	Date	Particulars	Initials



SITE LAY- OUT FOR 6X20 MODULES OF 295Wp

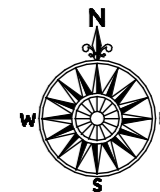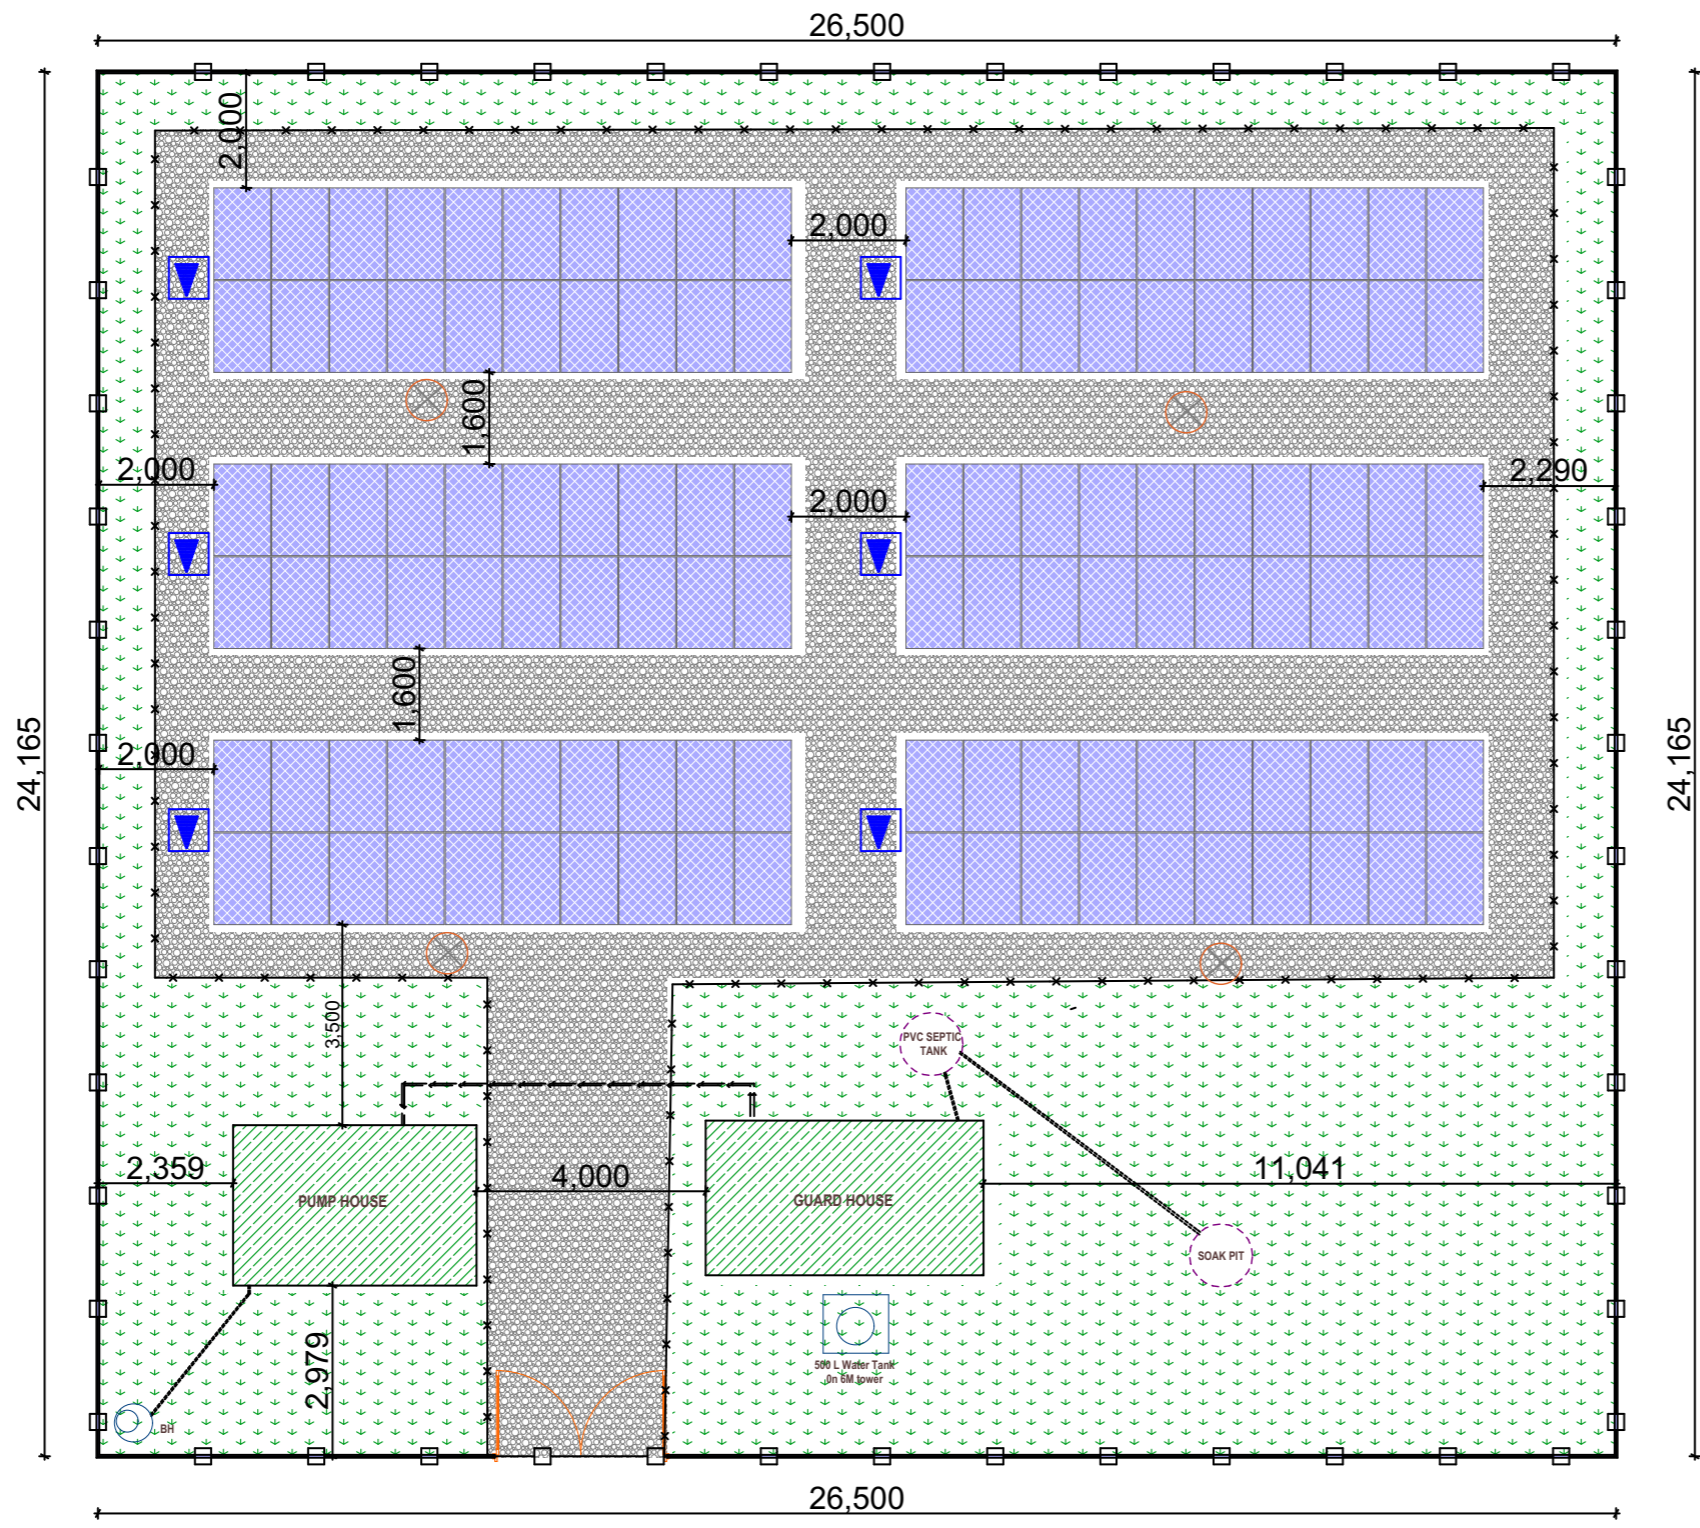

LEGEND

- FENCE
- KERBSTONE
- EARTH PIT
- LIGHTNING PROTECTION
- GRAVEL
- SOLAR PANNELS
- GATE
- LAWN

**CLIENT:**



REPUBLIC OF UGANDA  
MINISTRY OF WATER AND ENVIRONMENT

**CONTRACT NAME:**  
SUPPLY, INSTALLATION AND COMMISSIONING OF SOLAR PHOTOVOLTAIC (PV) ENERGY PACKAGES FOR WATER FACILITIES

**PROJECT NAME:**  
ELECTRICITY ACCESS SCALE-UP PROJECT (EASP)

**CONSULTANT:**



Designed:	Checked Arch. Design:
Drawn:	Checked Technical:
Scale: AS SHOWN ON DWGS	Date:
Certified:	Stage:

**DRAWING TITLE:**  
GUARD HOUSE

**Drawing No:**

REVISION NOTES			
NO.	Date	Particulars	Initials



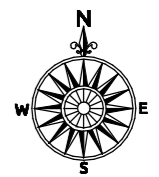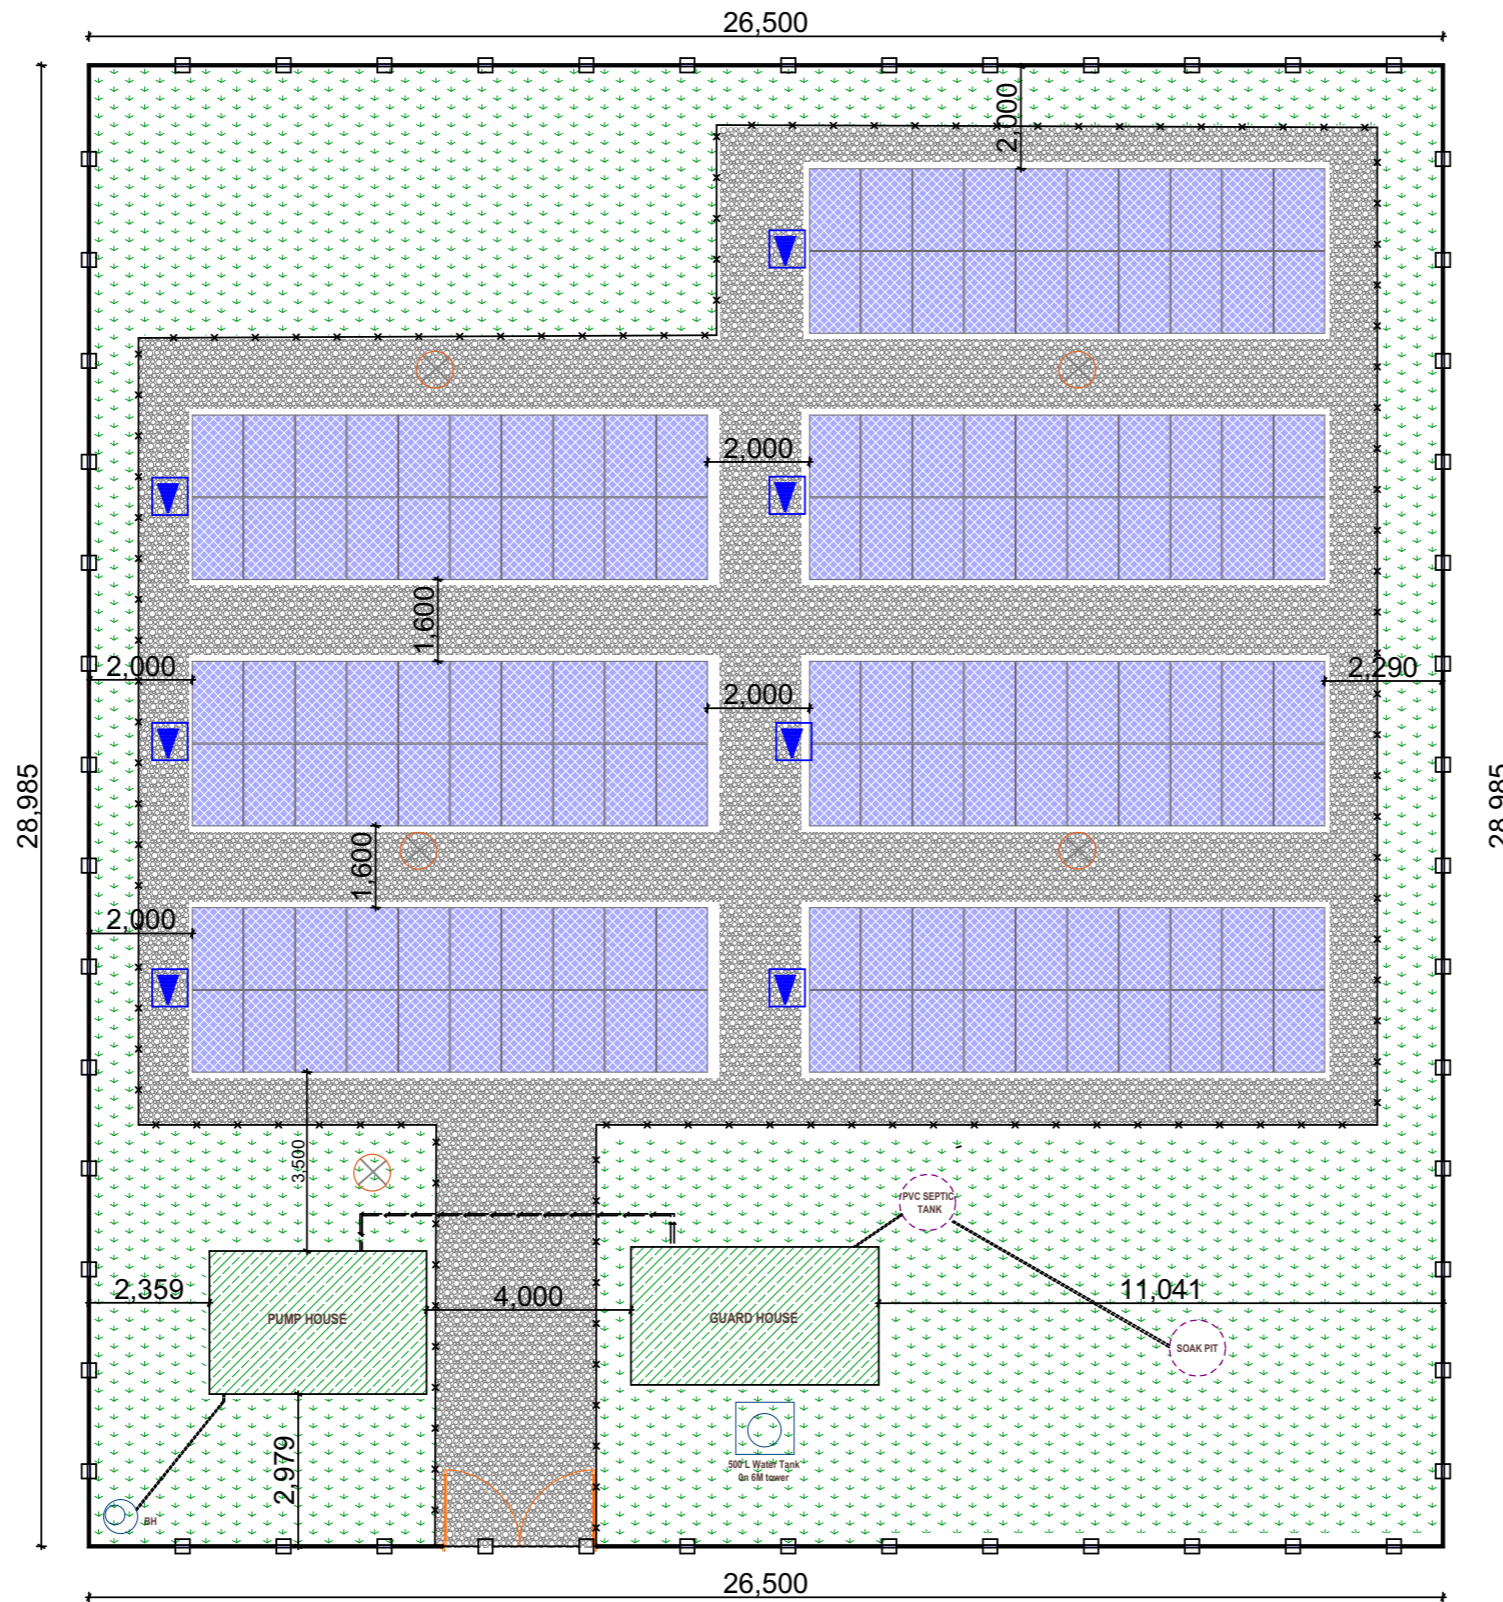

LEGEND

	FENCE
	KERBSTONE
	EARTH PIT
	LIGHTNING PROTECTION
	GRAVEL
	SOLAR PANNELS
	GATE
	LAWN

CONTRACT NAME:

SUPPLY, INSTALLATION AND COMMISSIONING OF SOLAR PHOTOVOLTAIC (PV) ENERGY PACKAGES FOR WATER FACILITIES

PROJECT NAME:

ELECTRICITY ACCESS SCALE-UP PROJECT (EASP)

CONSULTANT:

Blank area for consultant information.

Designed:	Checked Arch. Design:
Drawn:	Checked Technical:
Scale: AS SHOWN ON DWGS	Date:
Certified:	Stage:
<b>DRAWING TITLE:</b>	
GUARD HOUSE	
<b>Drawing No.:</b>	

REVISION NOTES

NO.	Date	Particulars	Initials

CLIENT:



REPUBLIC OF UGANDA  
MINISTRY OF WATER AND ENVIRONMENT